
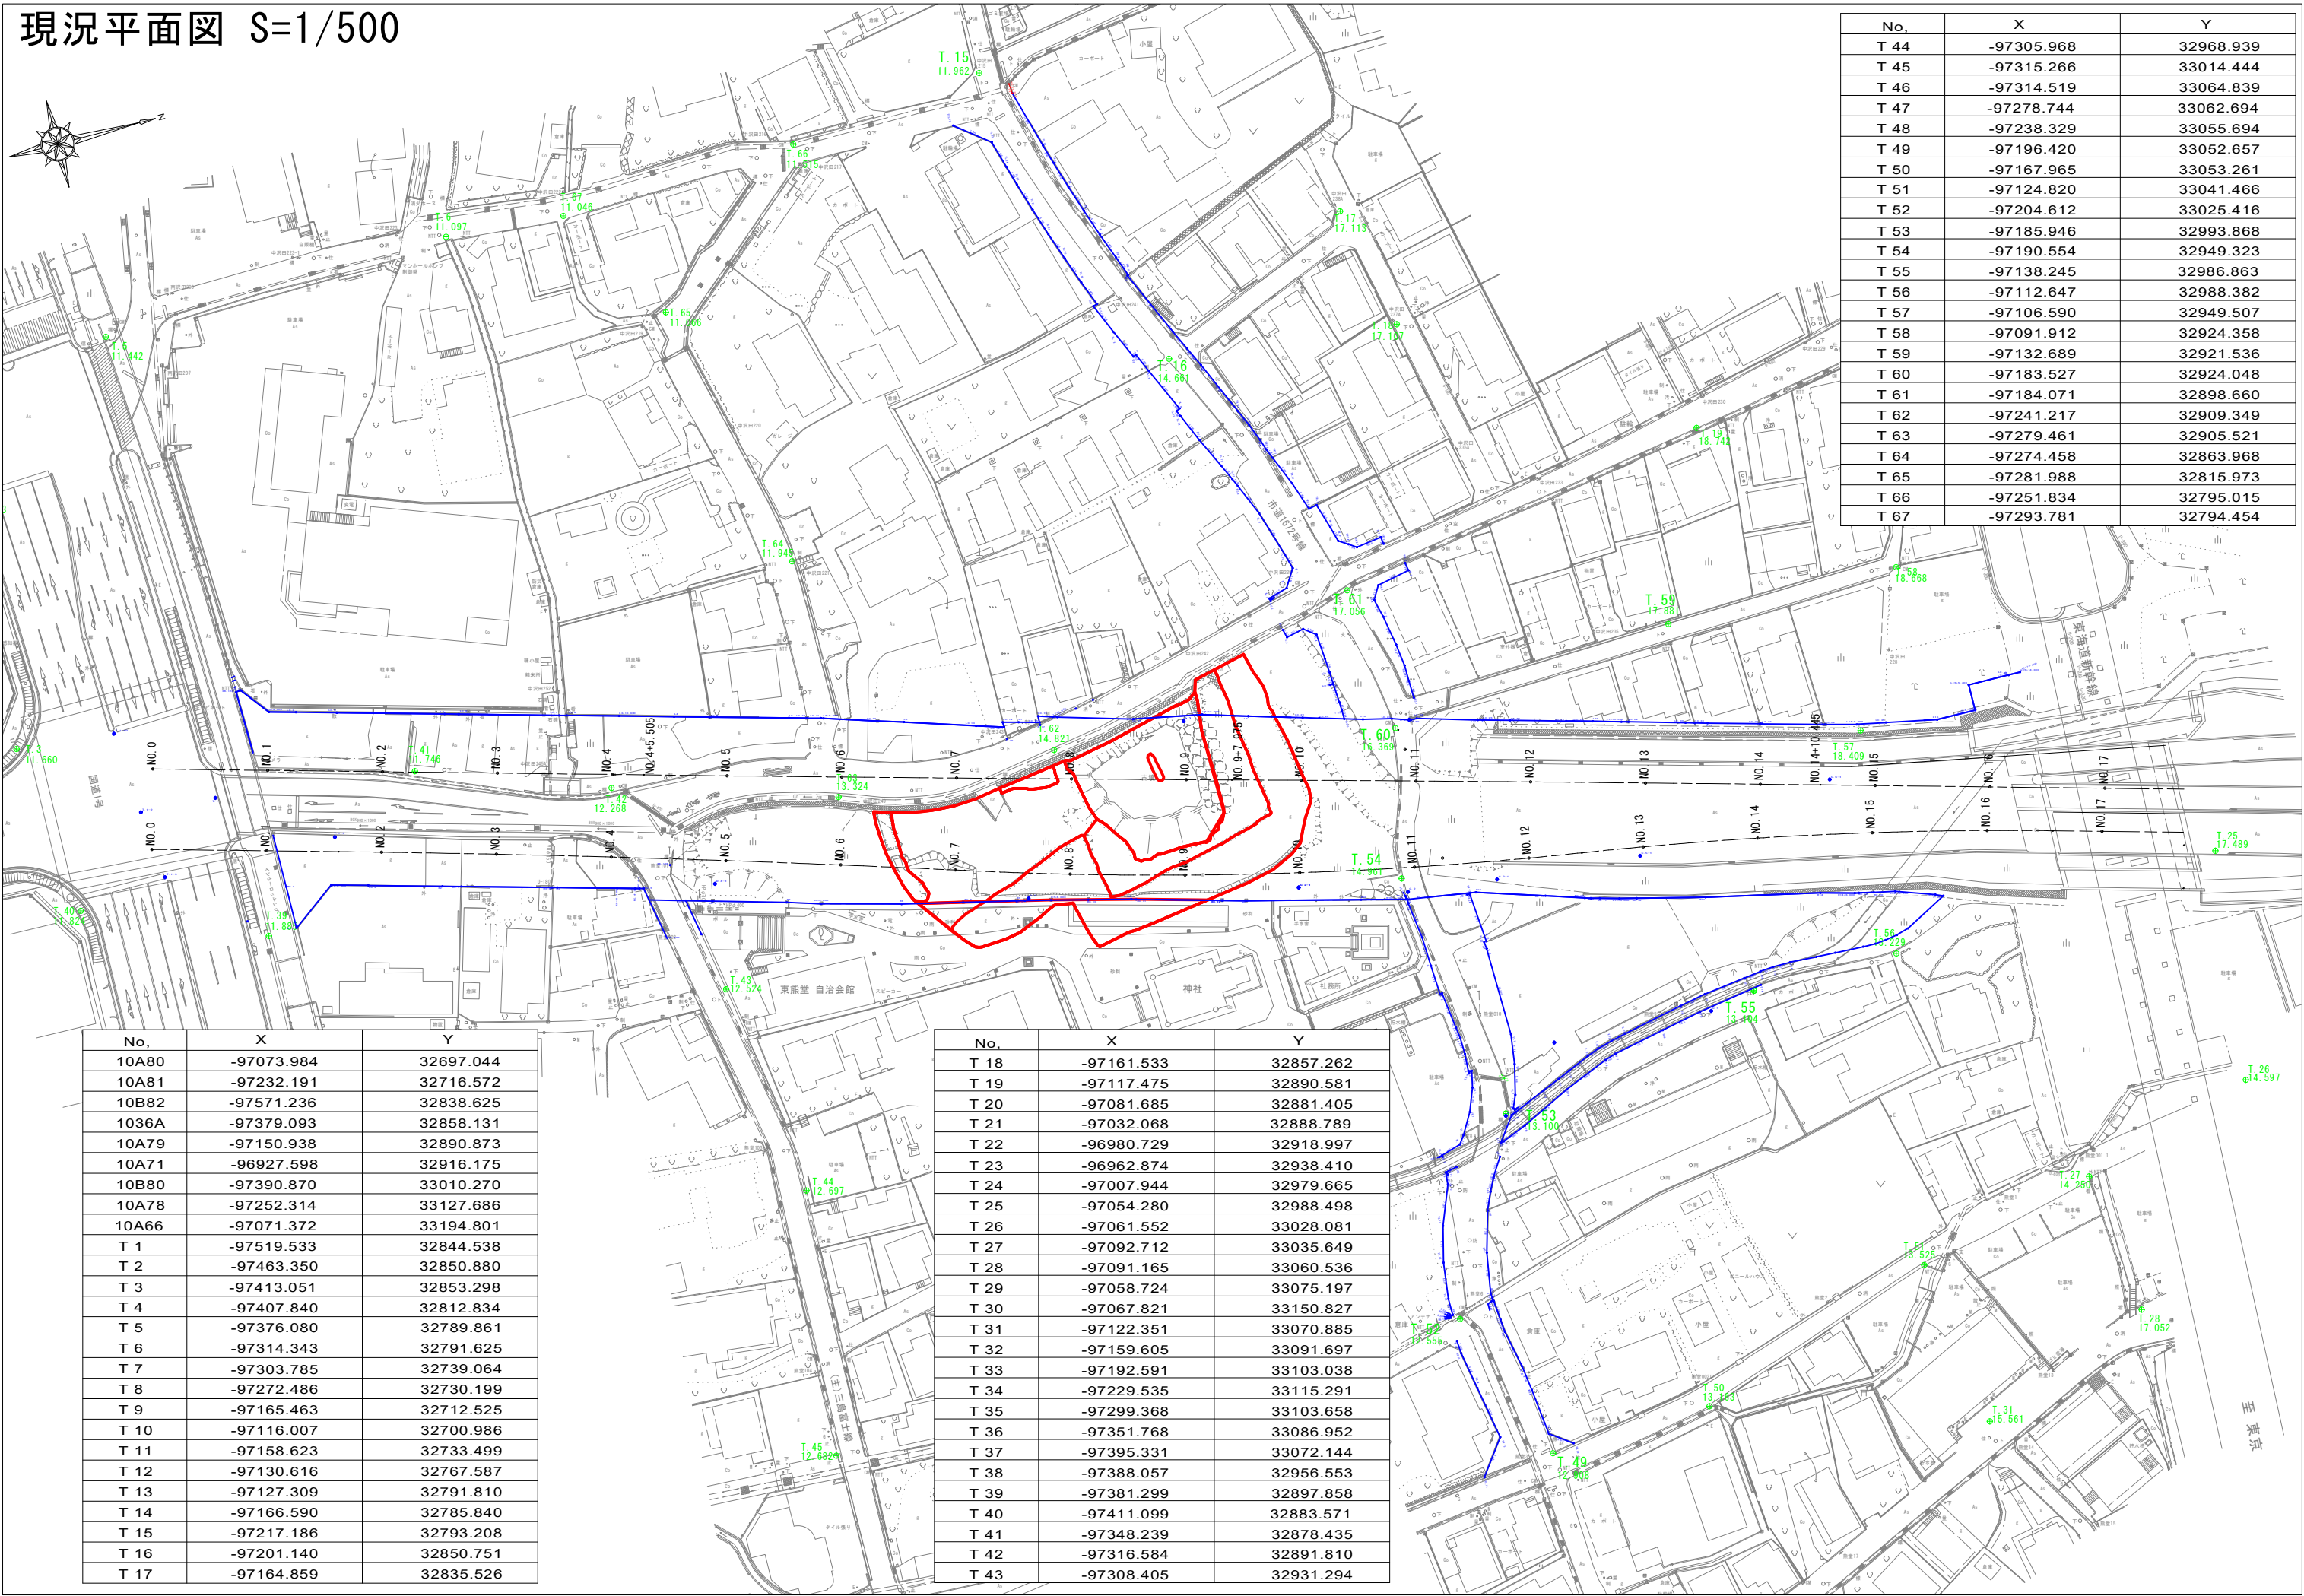


図 面 集

道路平面図

現況平面図 S=1/500

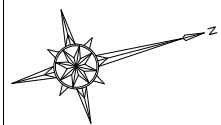

No.	X	Y
T 44	-97305.968	32968.939
T 45	-97315.266	33014.444
T 46	-97314.519	33064.839
T 47	-97278.744	33062.694
T 48	-97238.329	33055.694
T 49	-97196.420	33052.657
T 50	-97167.965	33053.261
T 51	-97124.820	33041.466
T 52	-97204.612	33025.416
T 53	-97185.946	32993.868
T 54	-97190.554	32949.323
T 55	-97138.245	32986.863
T 56	-97112.647	32988.382
T 57	-97106.590	32949.507
T 58	-97091.912	32924.358
T 59	-97132.689	32921.536
T 60	-97183.527	32924.048
T 61	-97184.071	32898.660
T 62	-97241.217	32909.349
T 63	-97279.461	32905.521
T 64	-97274.458	32863.968
T 65	-97281.988	32815.973
T 66	-97251.834	32795.015
T 67	-97293.781	32794.454



No.	X	Y
10A80	-97073.984	32697.044
10A81	-97232.191	32716.572
10B82	-97571.236	32838.625
1036A	-97379.093	32858.131
10A79	-97150.938	32890.873
10A71	-96927.598	32916.175
10B80	-97390.870	33010.270
10A78	-97252.314	33127.686
10A66	-97071.372	33194.801
T 1	-97519.533	32844.538
T 2	-97463.350	32850.880
T 3	-97413.051	32853.298
T 4	-97407.840	32812.834
T 5	-97376.080	32789.861
T 6	-97314.343	32791.625
T 7	-97303.785	32739.064
T 8	-97272.486	32730.199
T 9	-97165.463	32712.525
T 10	-97116.007	32700.986
T 11	-97158.623	32733.499
T 12	-97130.616	32767.587
T 13	-97127.309	32791.810
T 14	-97166.590	32785.840
T 15	-97217.186	32793.208
T 16	-97201.140	32850.751
T 17	-97164.859	32835.526

No.	X	Y
T 18	-97161.533	32857.262
T 19	-97117.475	32890.581
T 20	-97081.685	32881.405
T 21	-97032.068	32888.789
T 22	-96980.729	32918.997
T 23	-96962.874	32938.410
T 24	-97007.944	32979.665
T 25	-97054.280	32988.498
T 26	-97061.552	33028.081
T 27	-97092.712	33035.649
T 28	-97091.165	33060.536
T 29	-97058.724	33075.197
T 30	-97067.821	33150.827
T 31	-97122.351	33070.885
T 32	-97159.605	33091.697
T 33	-97192.591	33103.038
T 34	-97229.535	33115.291
T 35	-97299.368	33103.658
T 36	-97351.768	33086.952
T 37	-97395.331	33072.144
T 38	-97388.057	32956.553
T 39	-97381.299	32897.858
T 40	-97411.099	32883.571
T 41	-97348.239	32878.435
T 42	-97316.584	32891.810
T 43	-97308.405	32931.294

道路縦断面図

西側 現況縦断面図

V=1:100
H=1:500

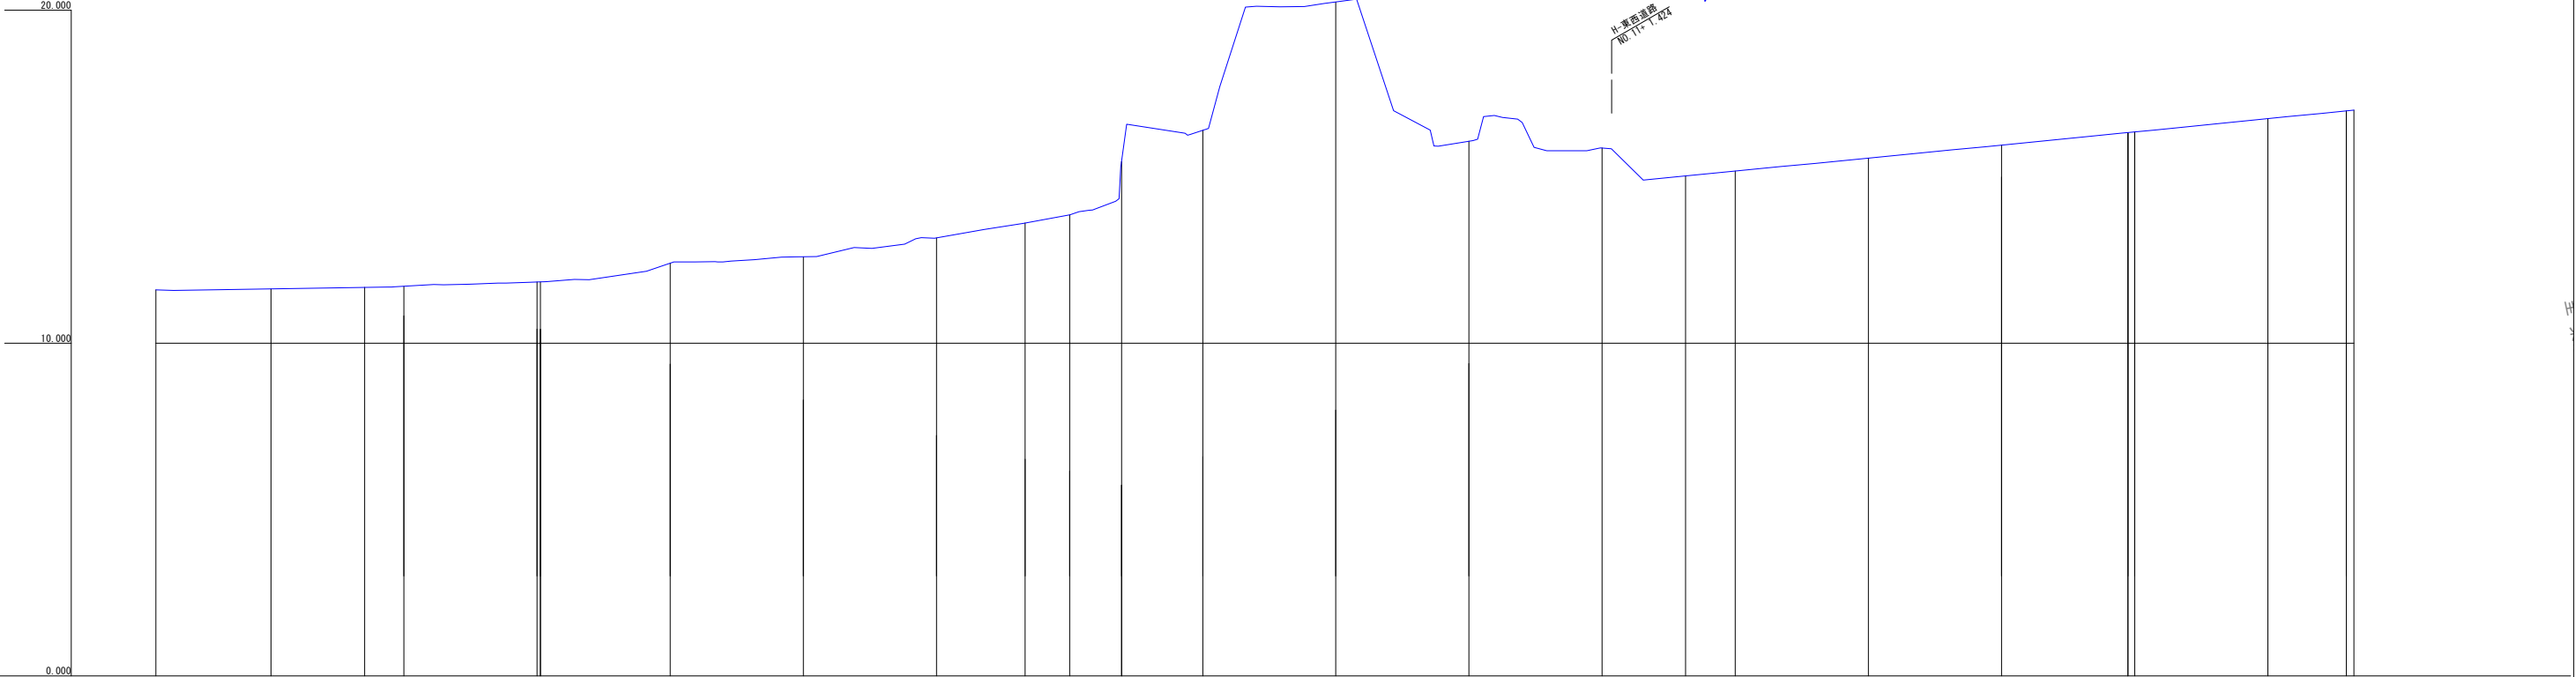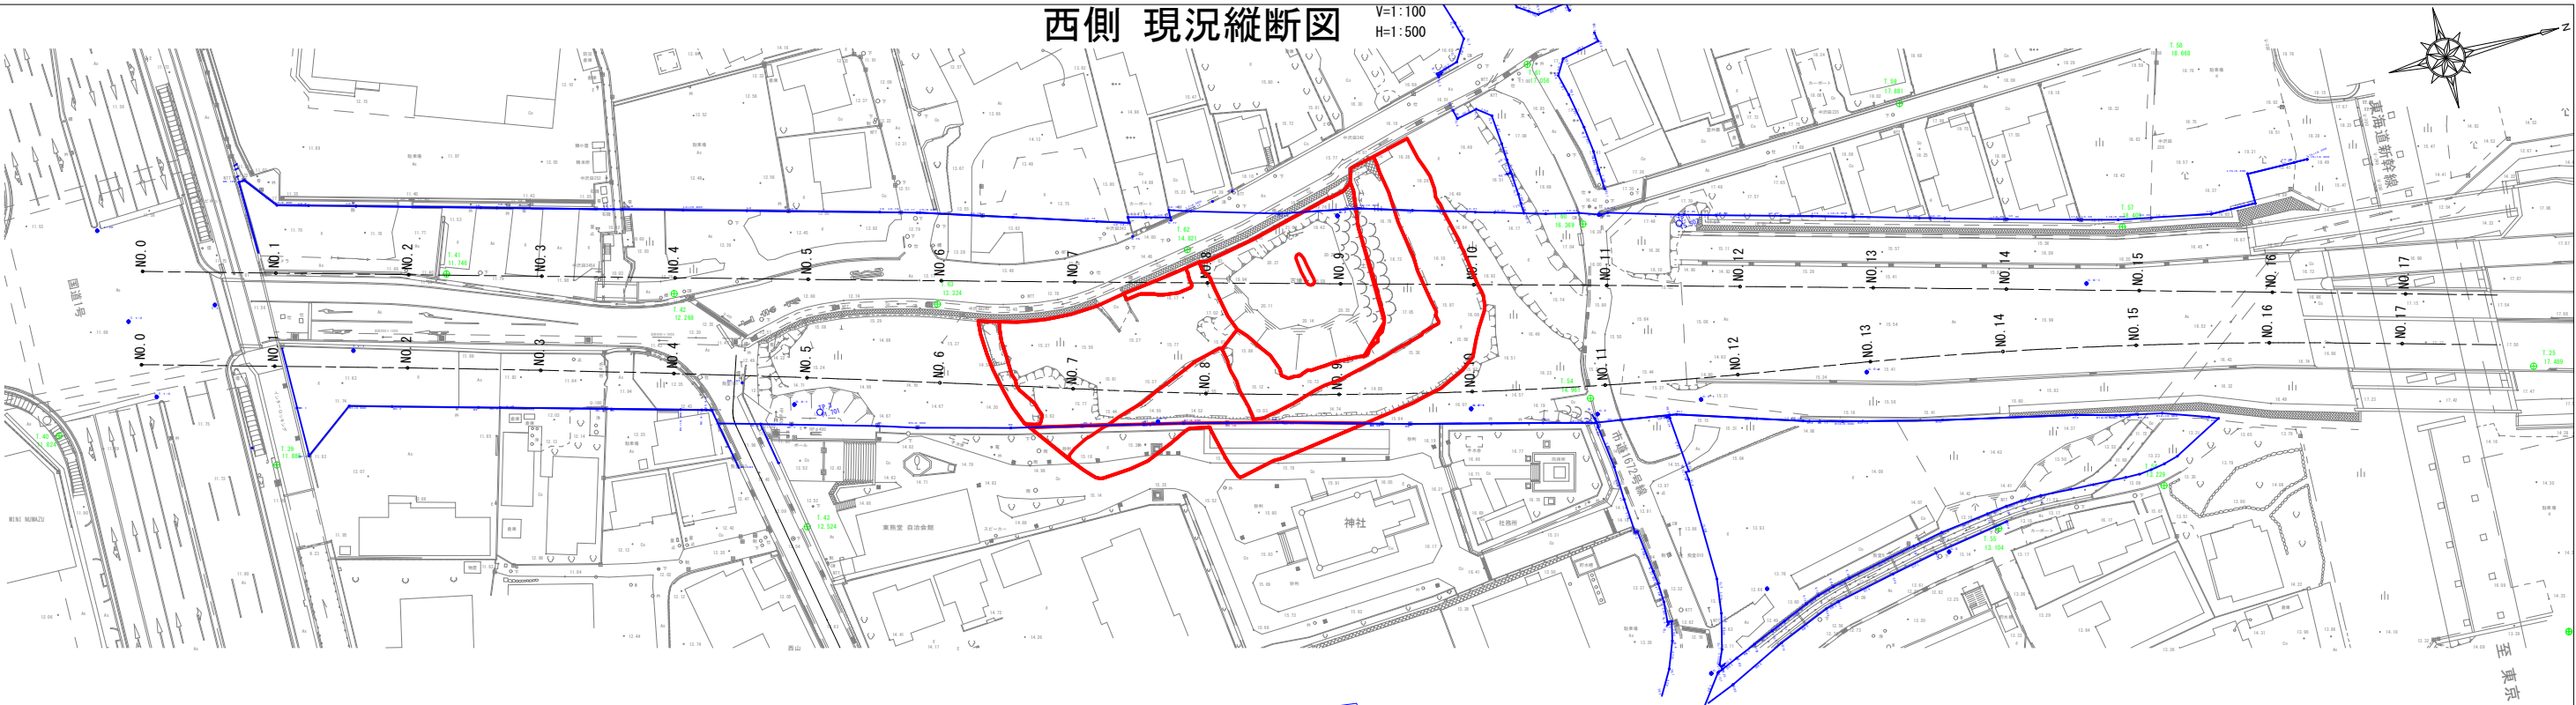

1:500
1:100

H-東西道路
NO.11+1.824

曲率	測点	車距離	地盤高
	BP	0.000	
	NO. 1	20.000	11.550
	BC 1-0	14.078	11.671
	NO. 2	5.922	11.660
	NO. 3 +0.500	20.000 0.500	11.840 11.540
	NO. 4	19.500	12.410
	NO. 5	20.000	12.596
	NO. 6	20.000	13.172
	BC 2-0	13.330	13.606
	NO. 7	6.670	13.860
	+7.800	7.800	15.456
	NO. 8	12.200	16.533
	NO. 9	20.000	20.244
	NO. 10	20.000	16.463
	NO. 11	20.000	15.961
	BC 3-0	12.551	15.024
	NO. 12	7.449	15.163
	NO. 13	20.000	15.572
	NO. 14	20.000	15.953
	NO. 15 +19.000	19.000 1.000	16.323 16.350
	NO. 16	20.000	16.652
	EC 3-0	11.796	16.977
	NO. 17	8.204	
	EP	14.498	

L=99.251
R=1750
IP = IP.1
IA = 3-14-58
CL = 99.251



L=99.222
R=1050
IP = IP.2
IA = 5-24-51
CL = 99.222

L=99.245
R=2600
IP = IP.3
IA = 2-11-13
CL = 99.245

L=22.702
R=∞
IP = IP.4
IA = 2-11-13
CL = 22.702

東側 現況縦断面図

V=1:100
H=1:500

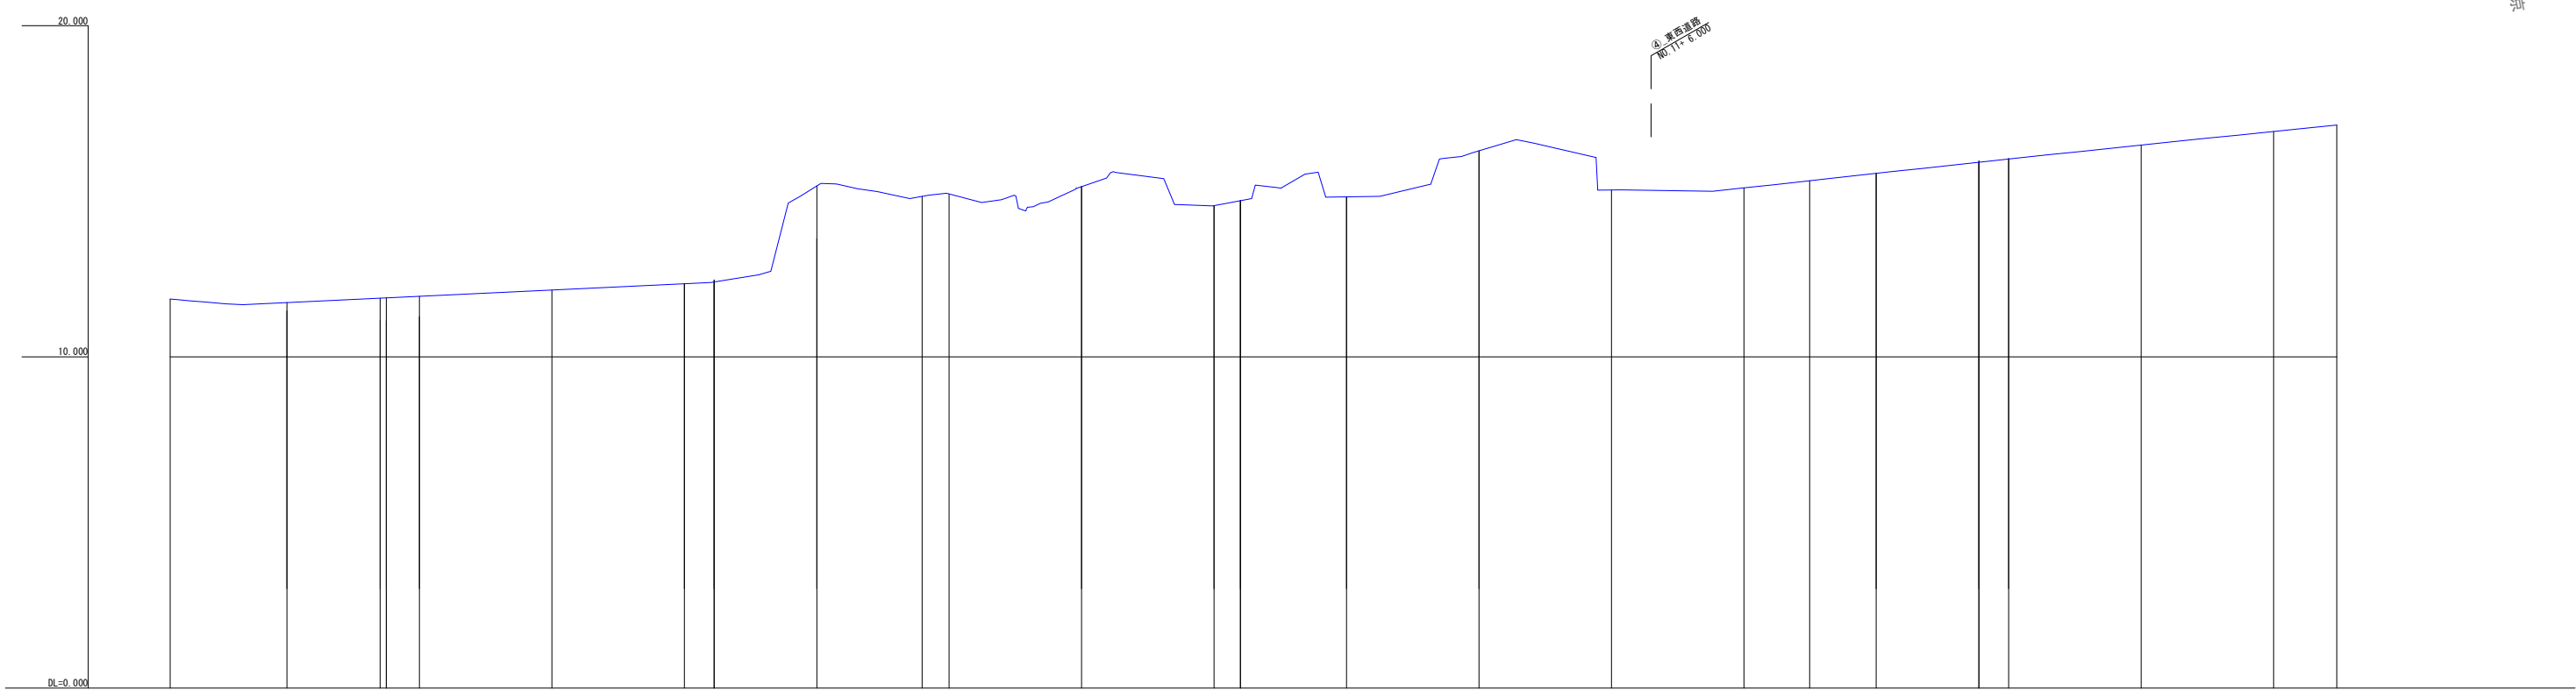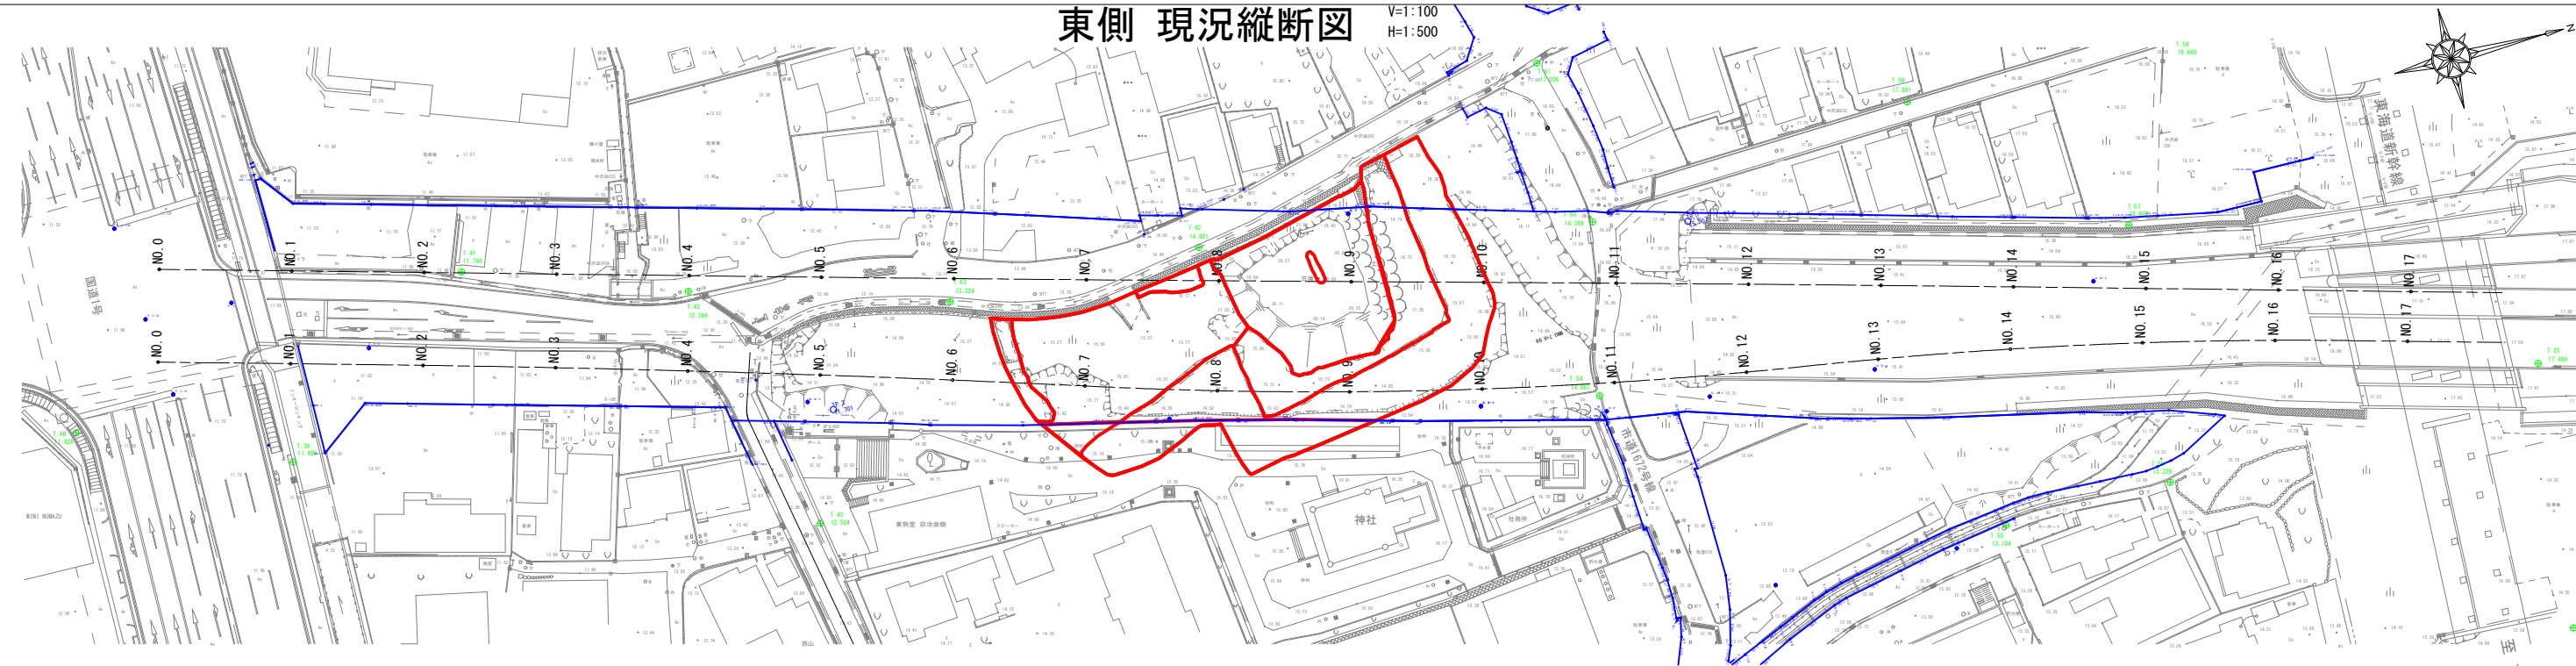

④ 東西道路
NO.11+6.000

1:500
1:100

曲	率	測 点	単 距 離	地 盤 高
		BP	0.000	
		NO. 1	20.000	11.916
		BC 1-0	14.078	11.775
		+15.000	0.922	11.783
		NO. 2	5.000	11.754
		NO. 3	20.000	11.978
		NO. 4	20.000	12.380
		+4.500	4.500	12.259
		NO. 5	15.500	15.102
		BC 2-0	15.922	14.847
		NO. 6	4.078	15.177
		NO. 7	20.000	15.297
		NO. 8	20.000	14.686
		+4.000	4.000	14.719
		NO. 9	16.000	14.863
		NO. 10	20.000	16.494
		NO. 11	20.000	15.006
		NO. 12	20.000	15.073
		BC 3-0	9.962	15.321
		NO. 13	10.048	15.660
		+15.500	15.500	15.879
		NO. 14	4.500	15.933
		NO. 15	20.000	16.391
		NO. 16	20.000	16.708
		+10.000	10.000	
		EC 3-0	2.173	
		NO. 17	7.827	
		EP	14.875	

L=81.844
R=1100
IP = IP. 1
IA = 4-15-47
CL = 91.944



IP = IP. 2
IA = 10-58-14
CL = 134.031
R=700
L=134.031

L=82.221
R=700
IP = IP. 3
IA = 6-43-47
CL = 82.221


R=∞
L=22.702

道路横断図

現況横断図（ 1 ） S=1/100

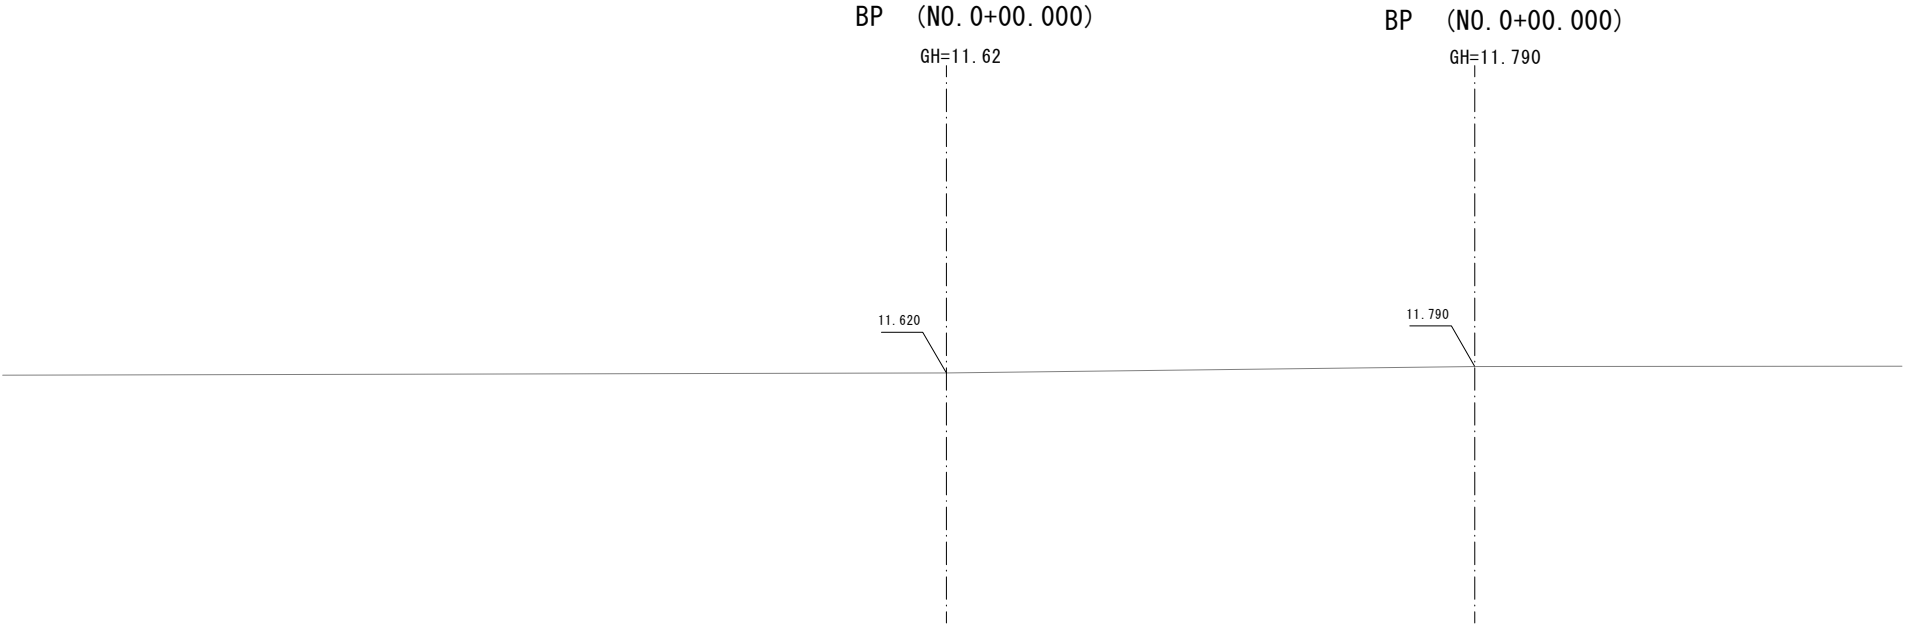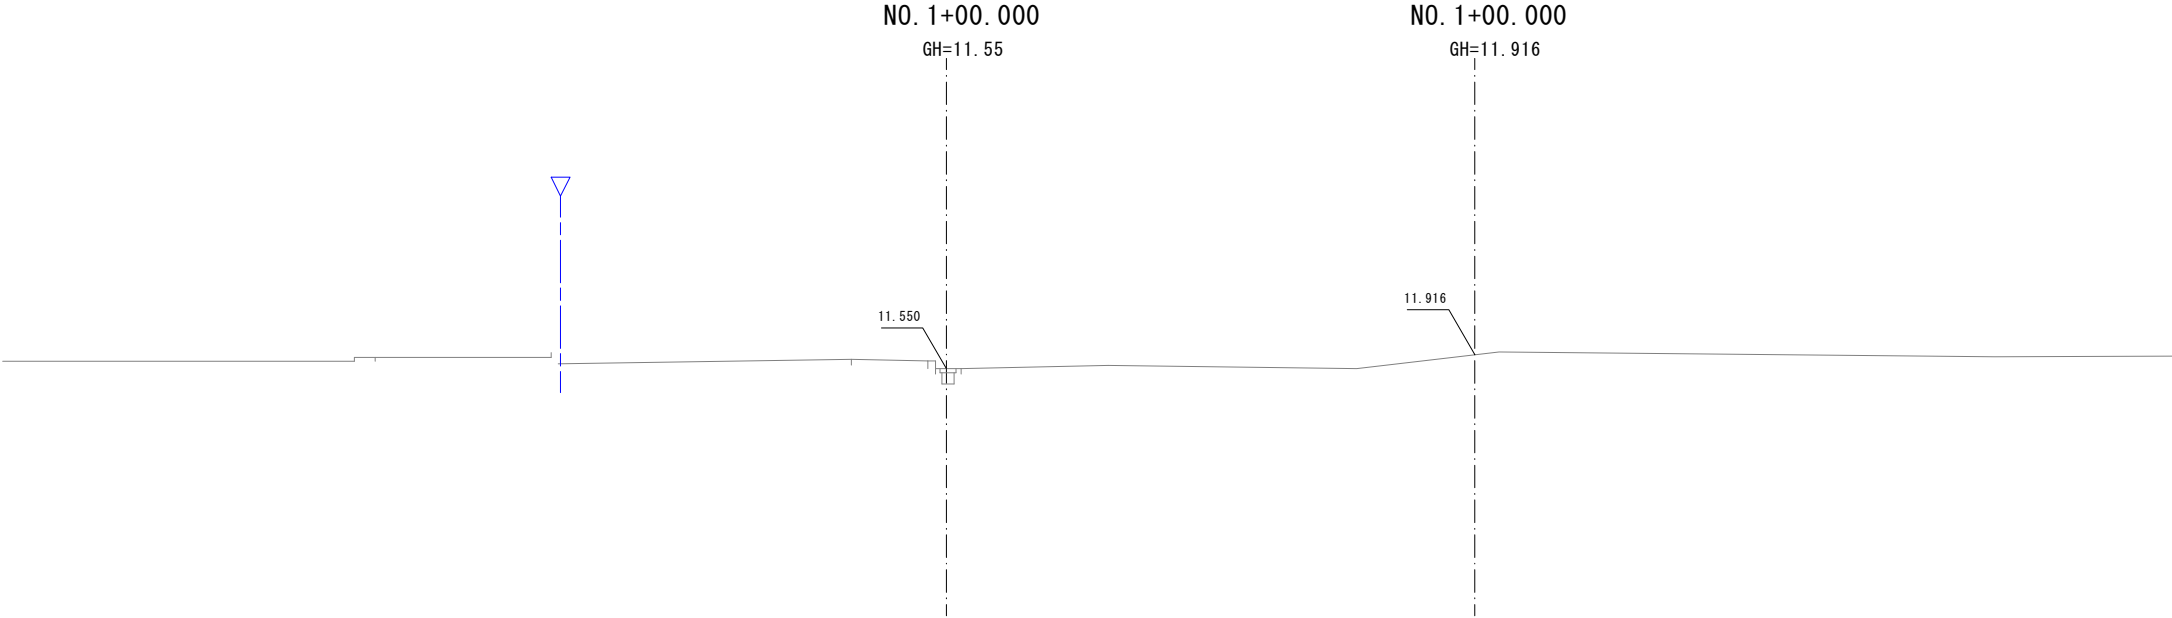





現況横断図（ 2 ） S=1/100

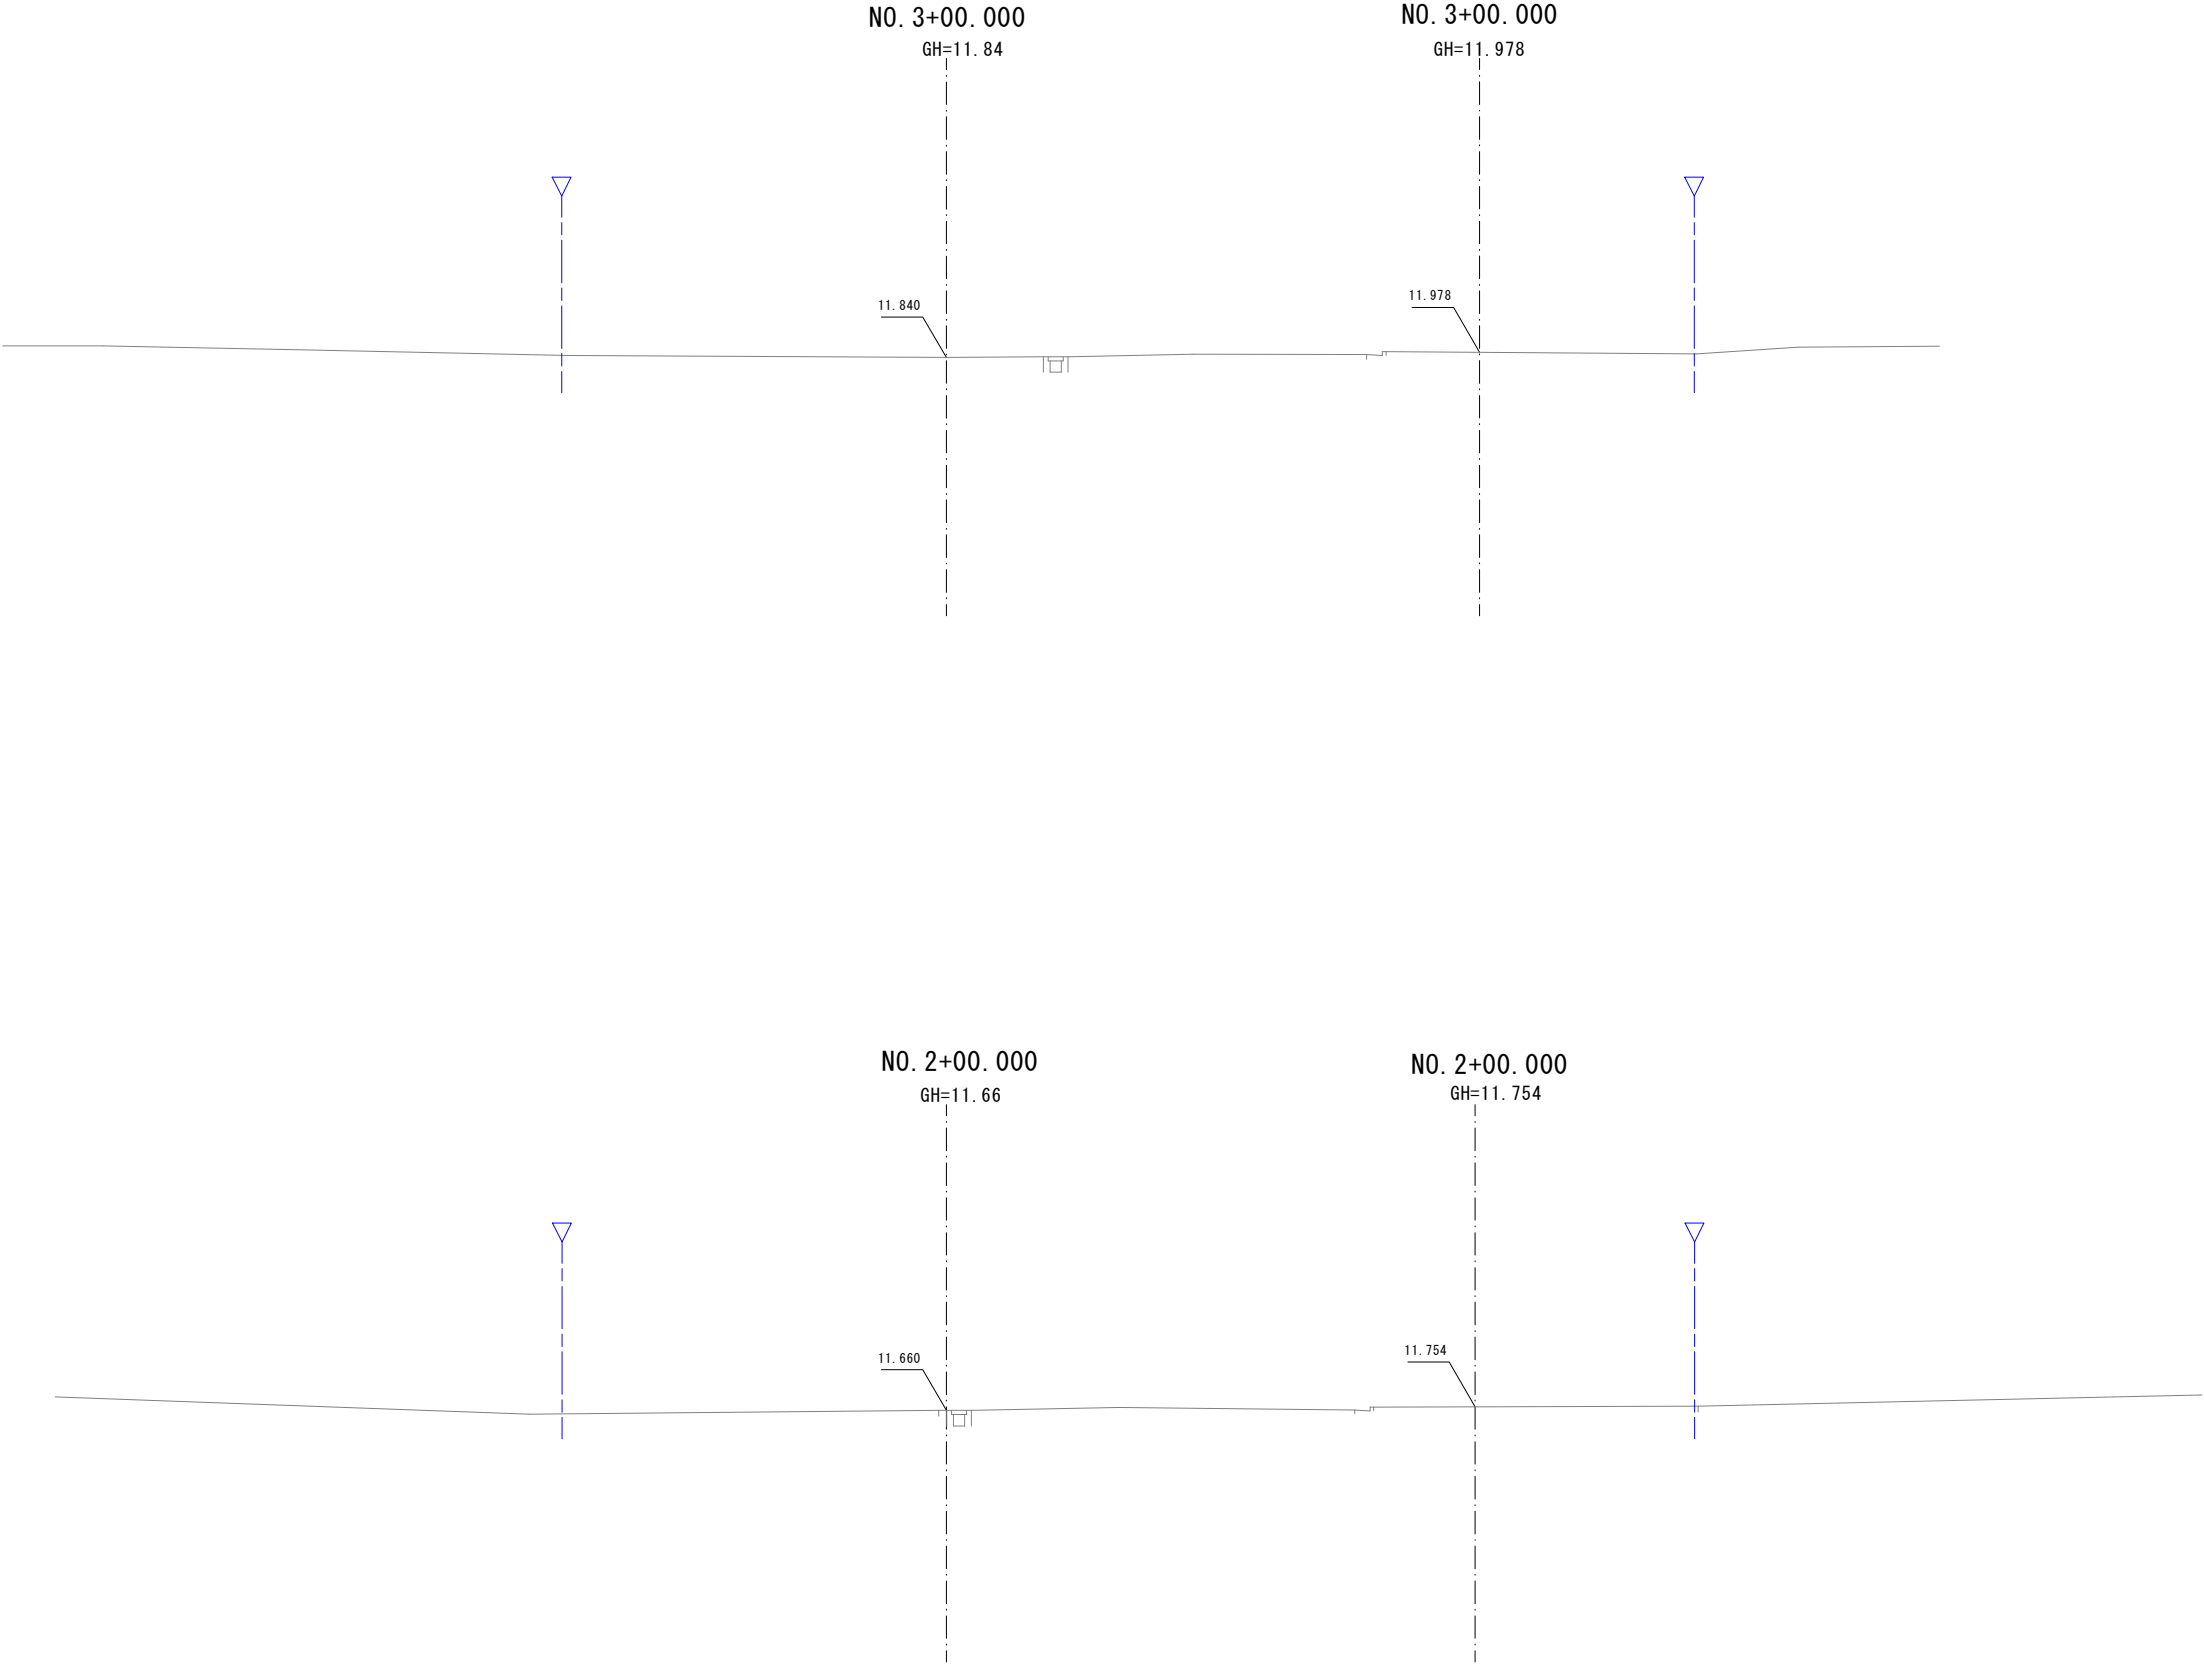



DL=5.00

DL=5.00



現況横断図（3） S=1/100

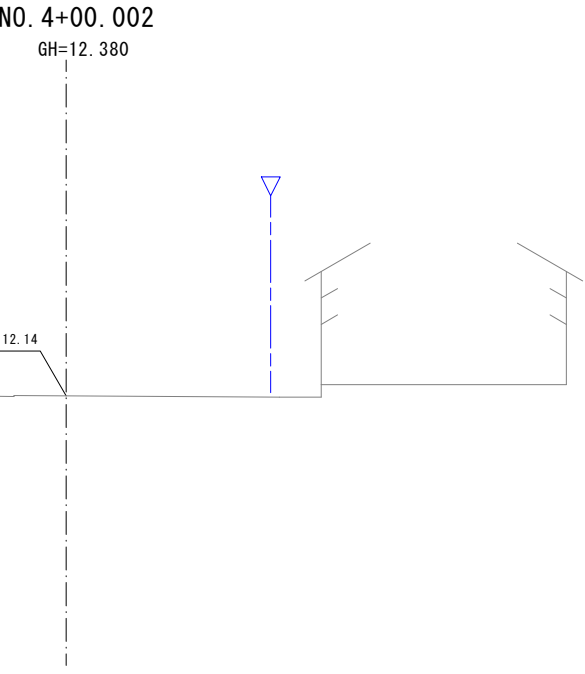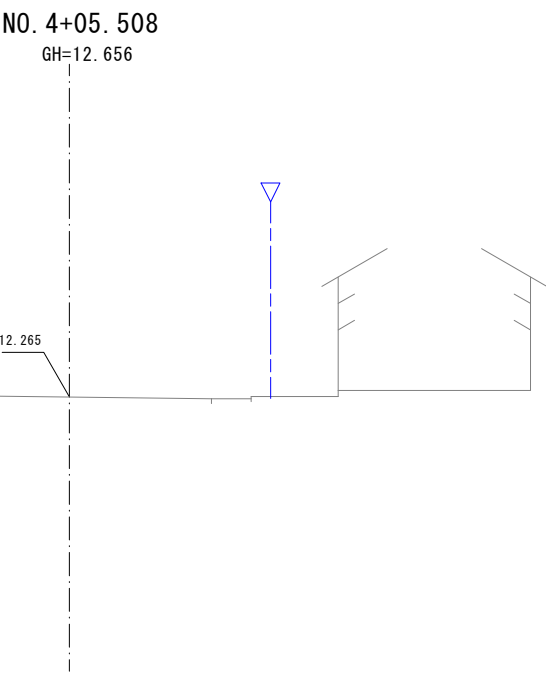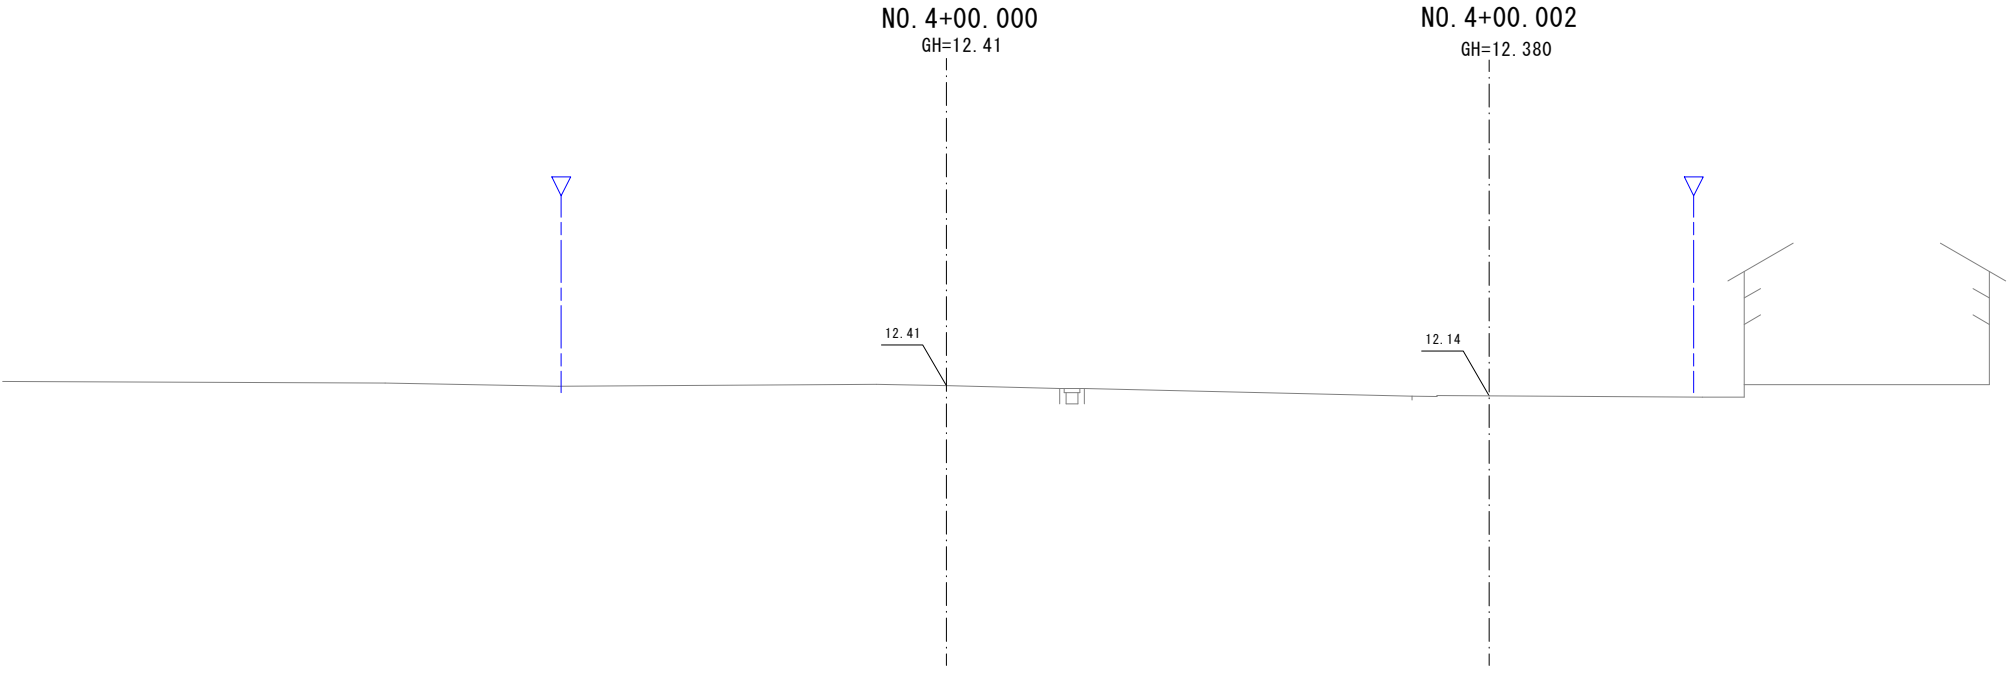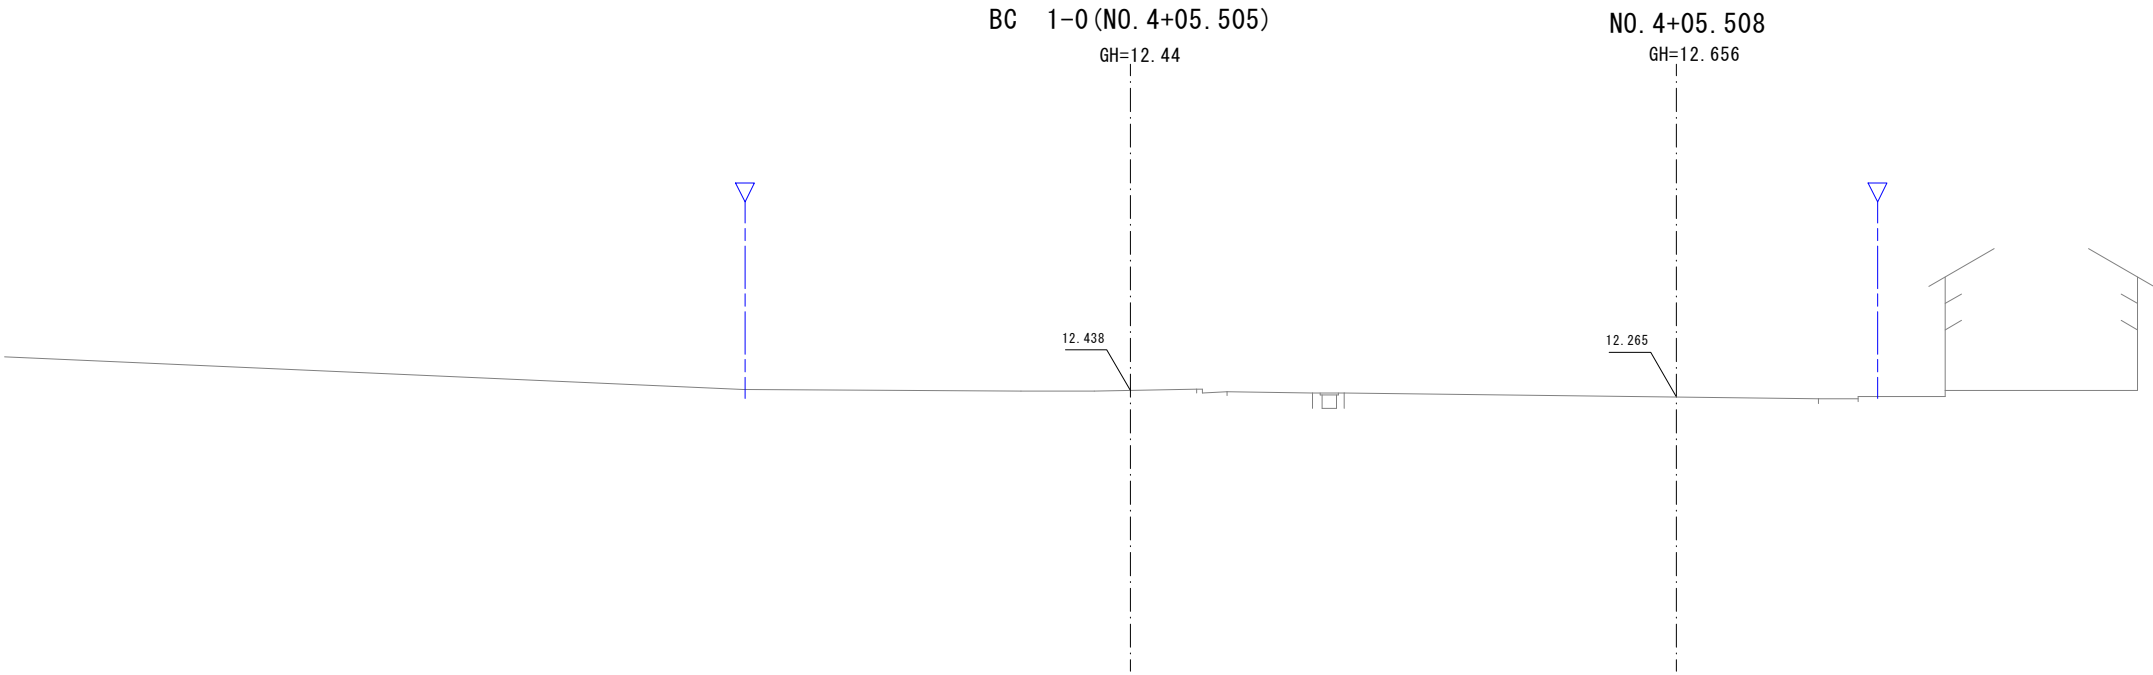



現況横断図（ 4 ） S=1/100

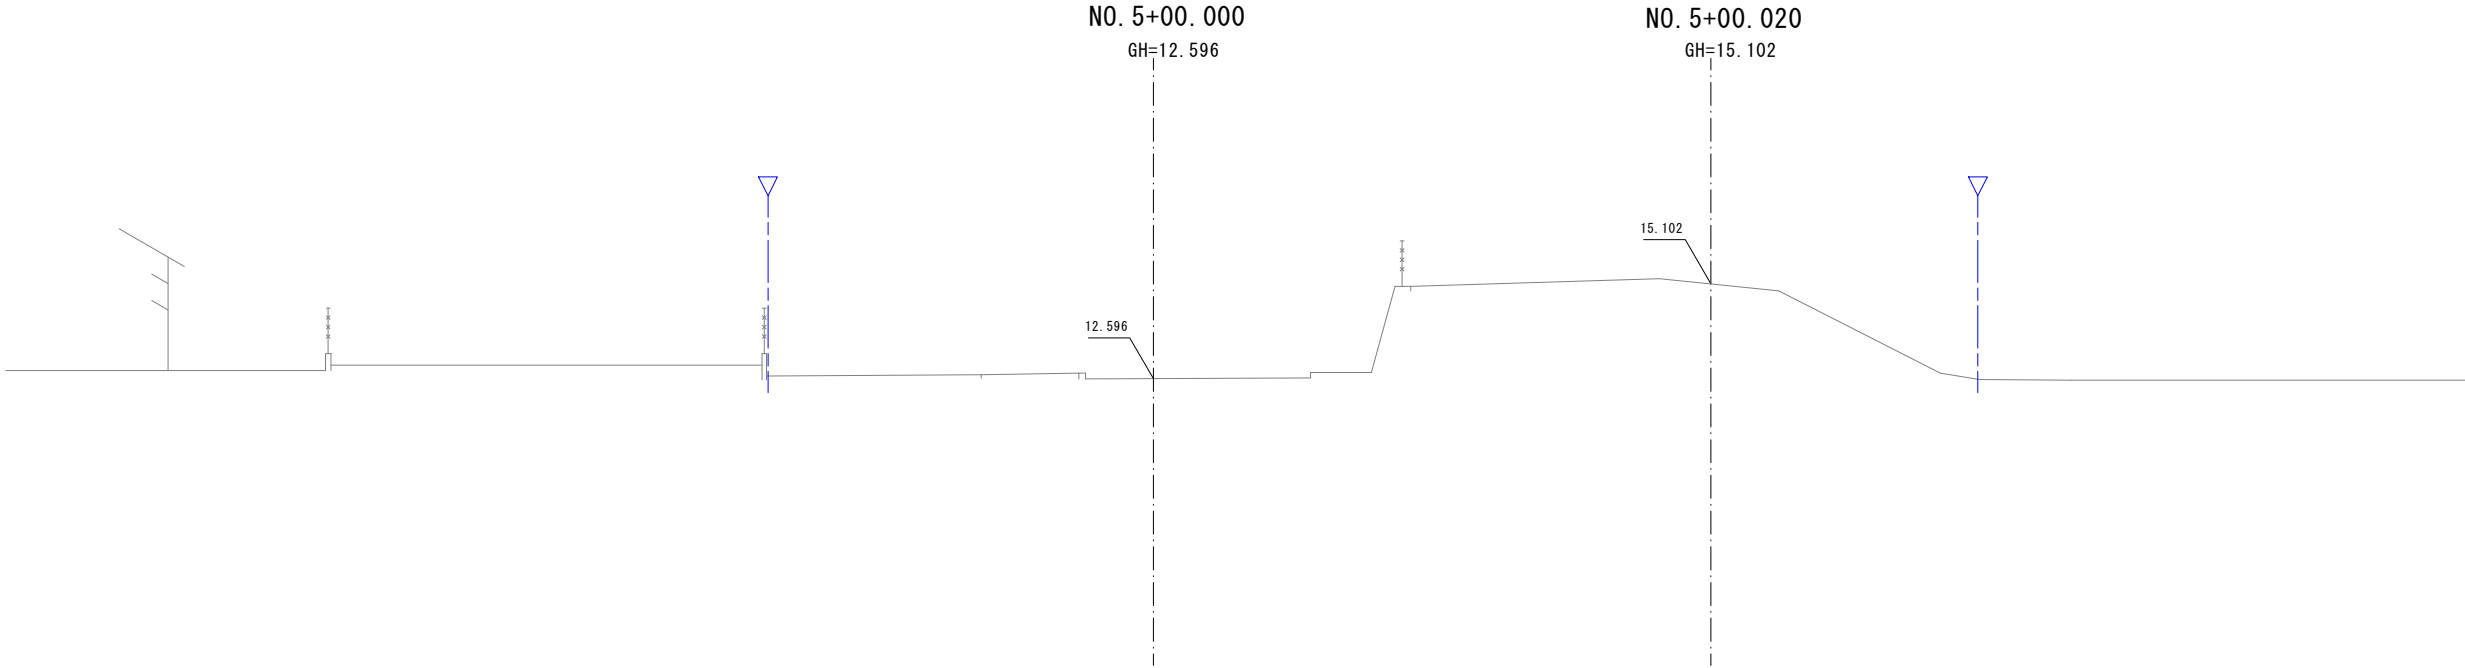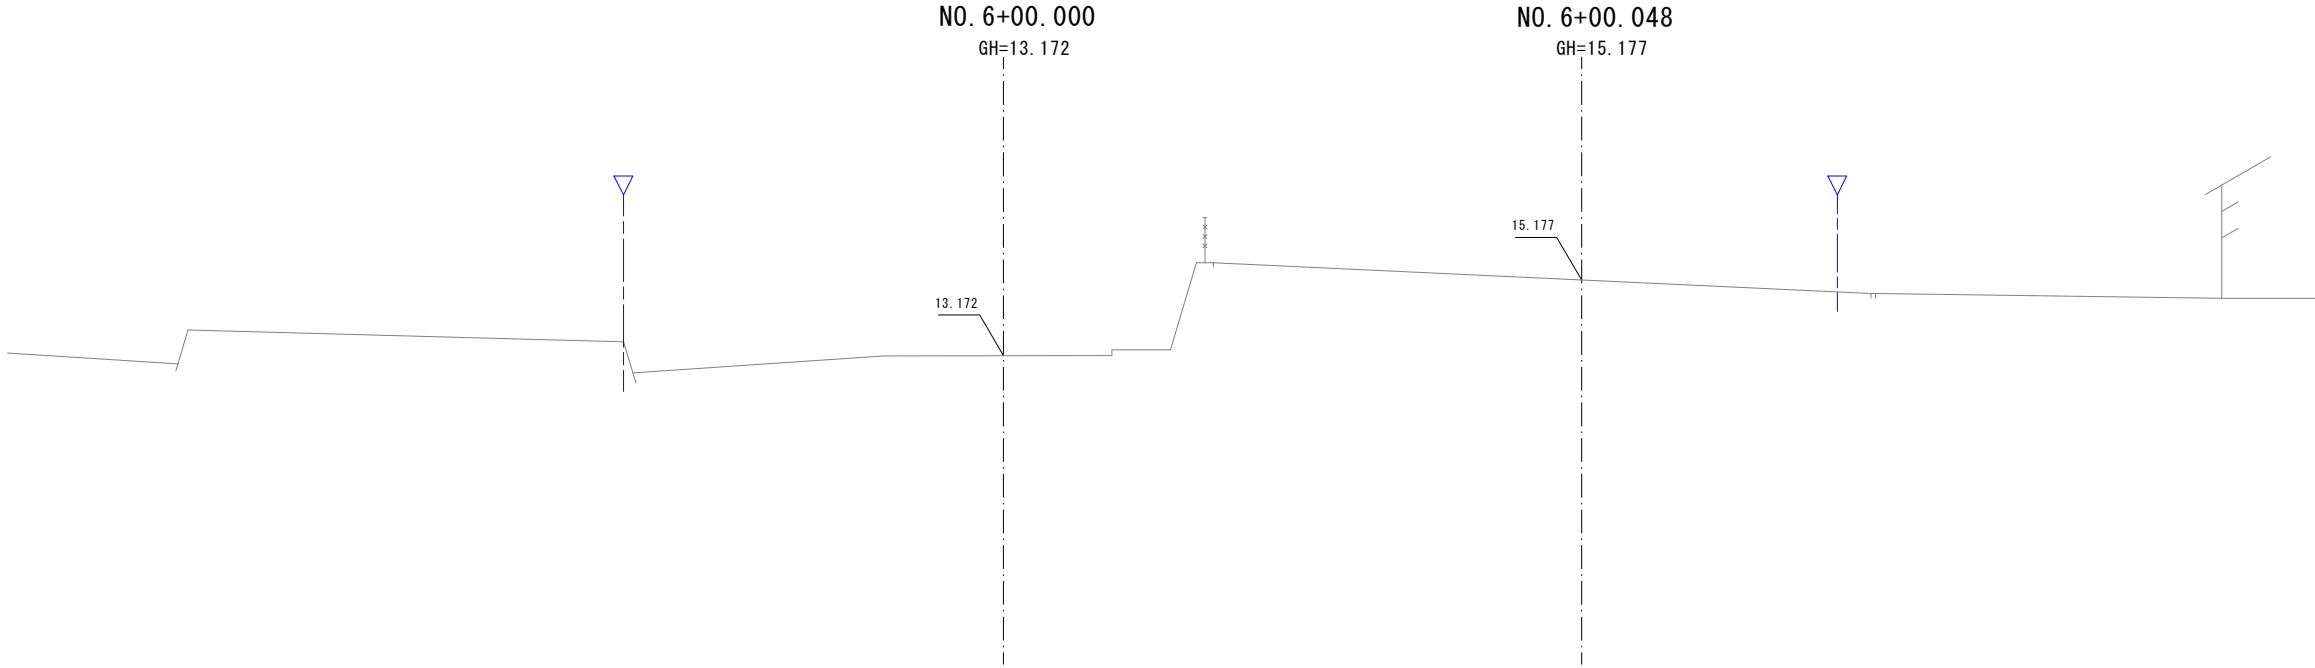



現況横断図（5） S=1/100

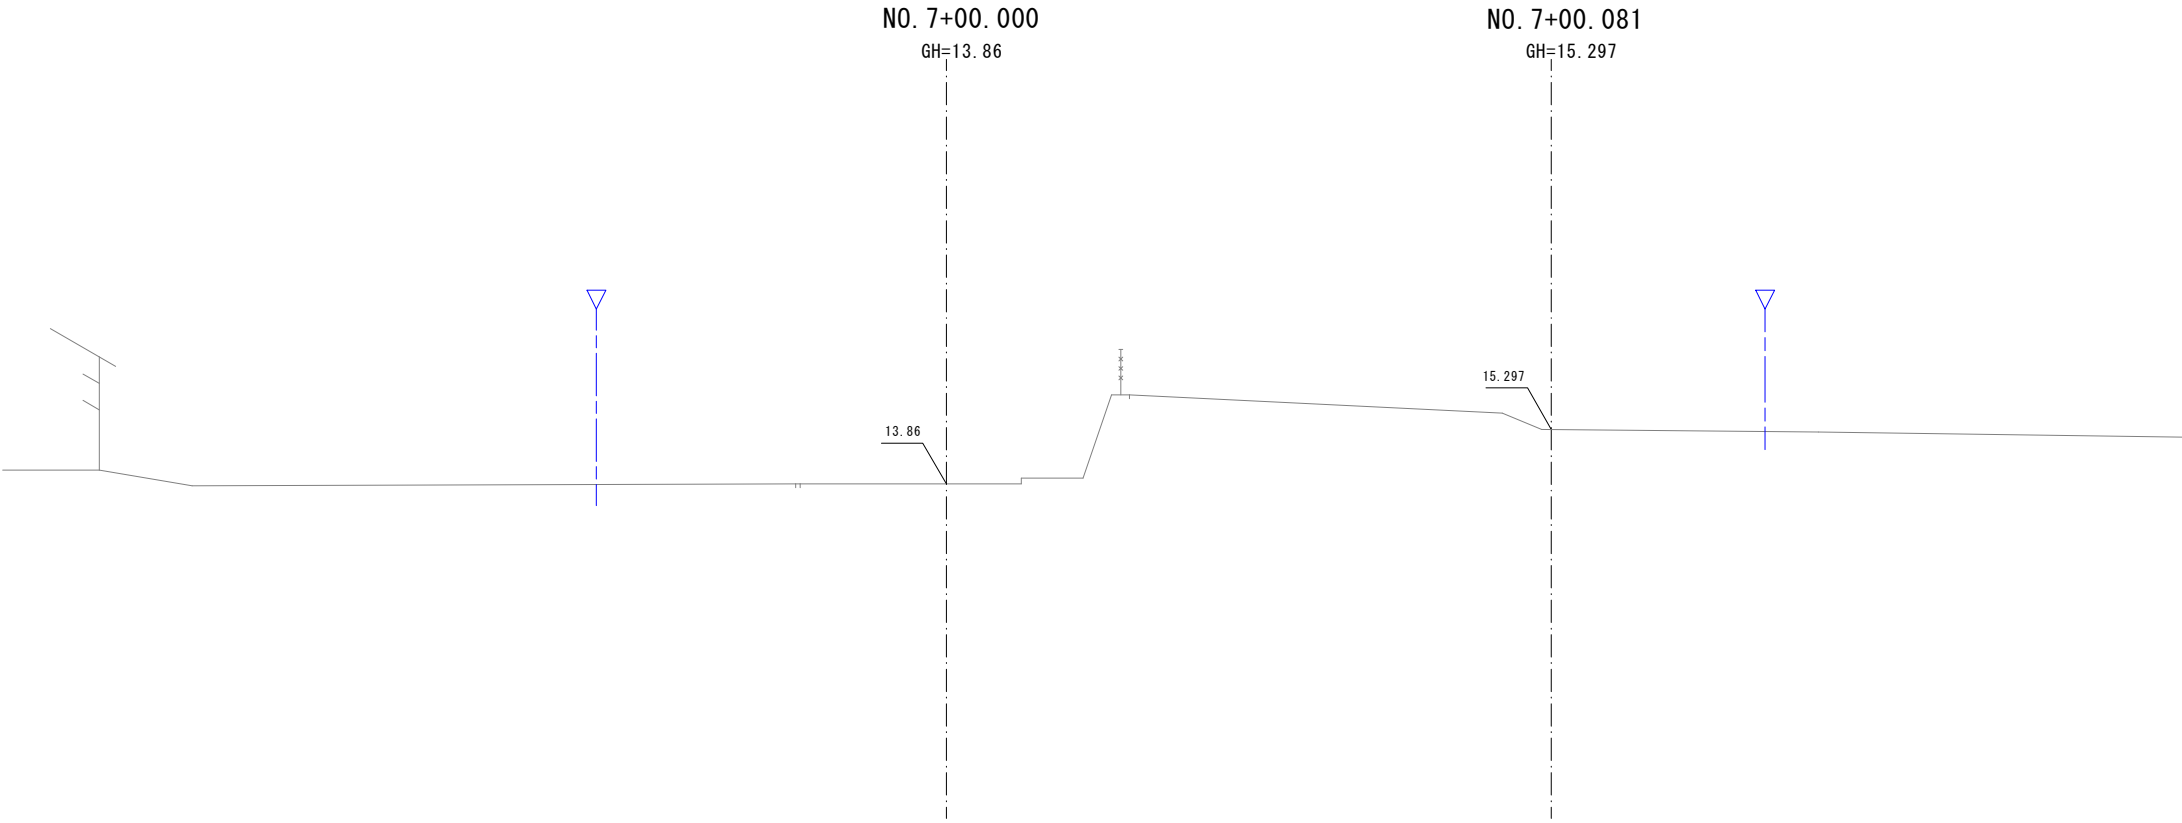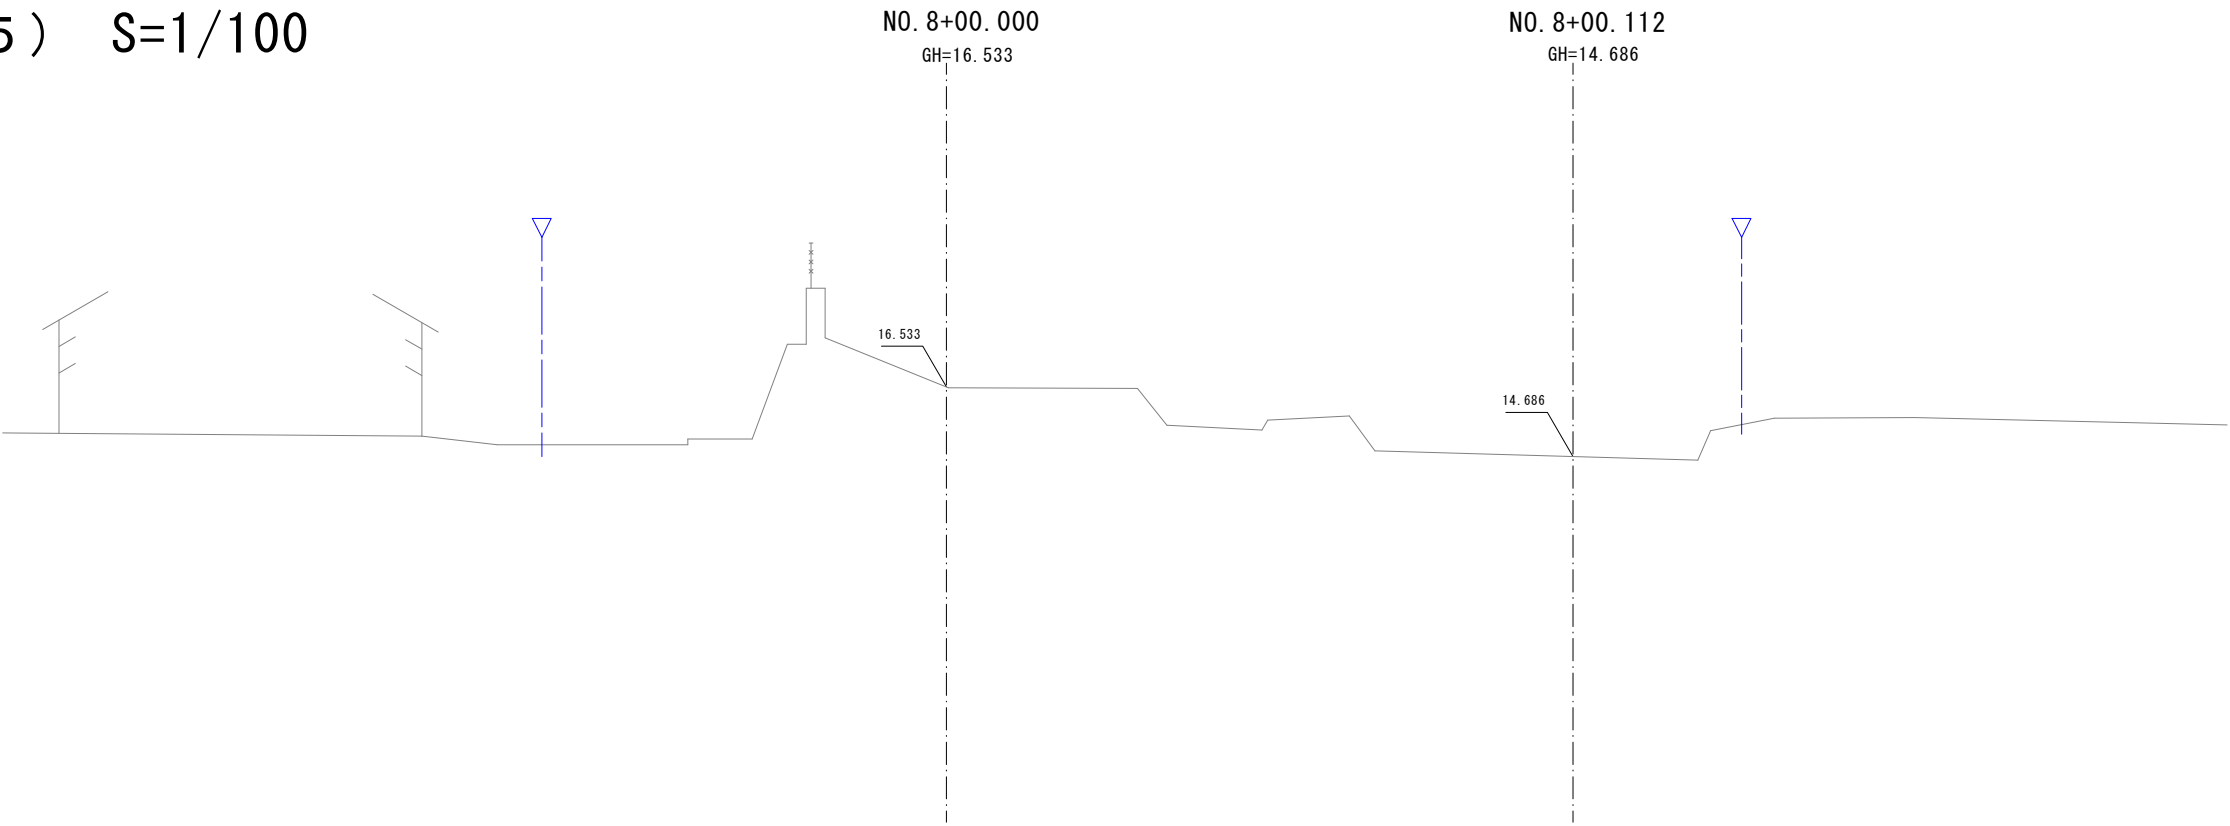



現況横断図（ 6 ） S=1/100

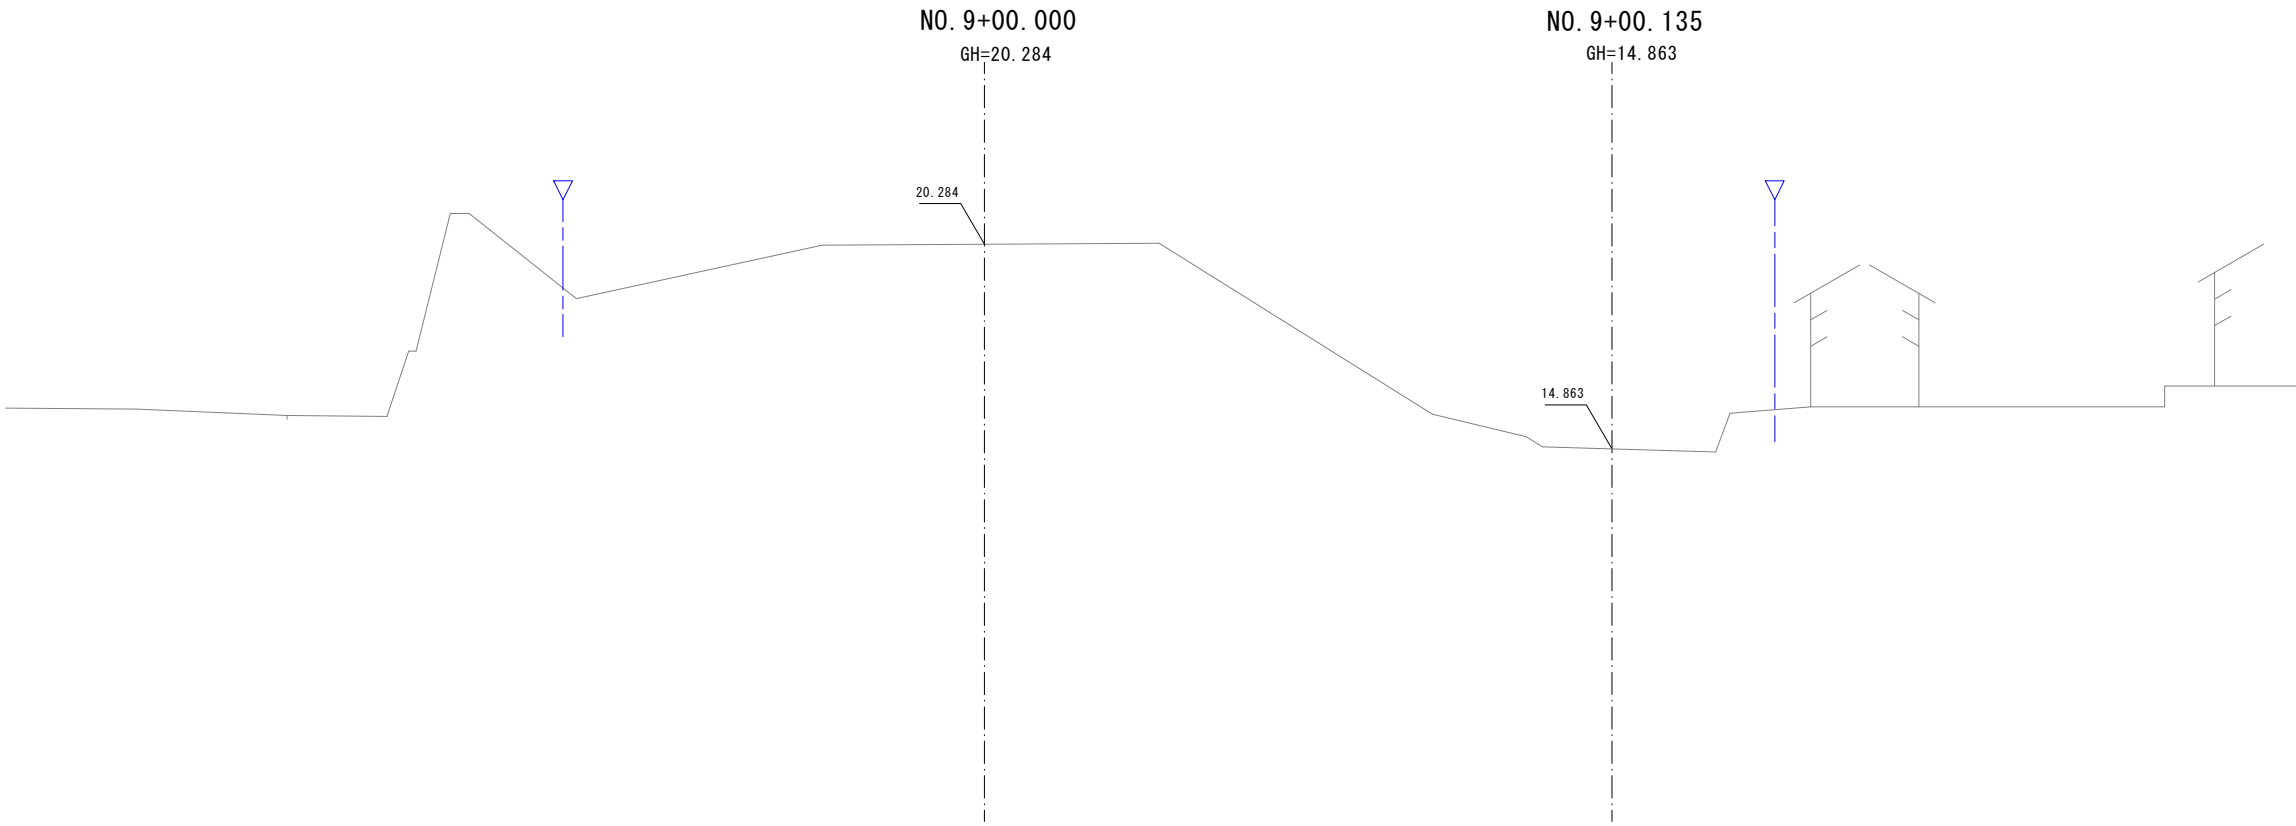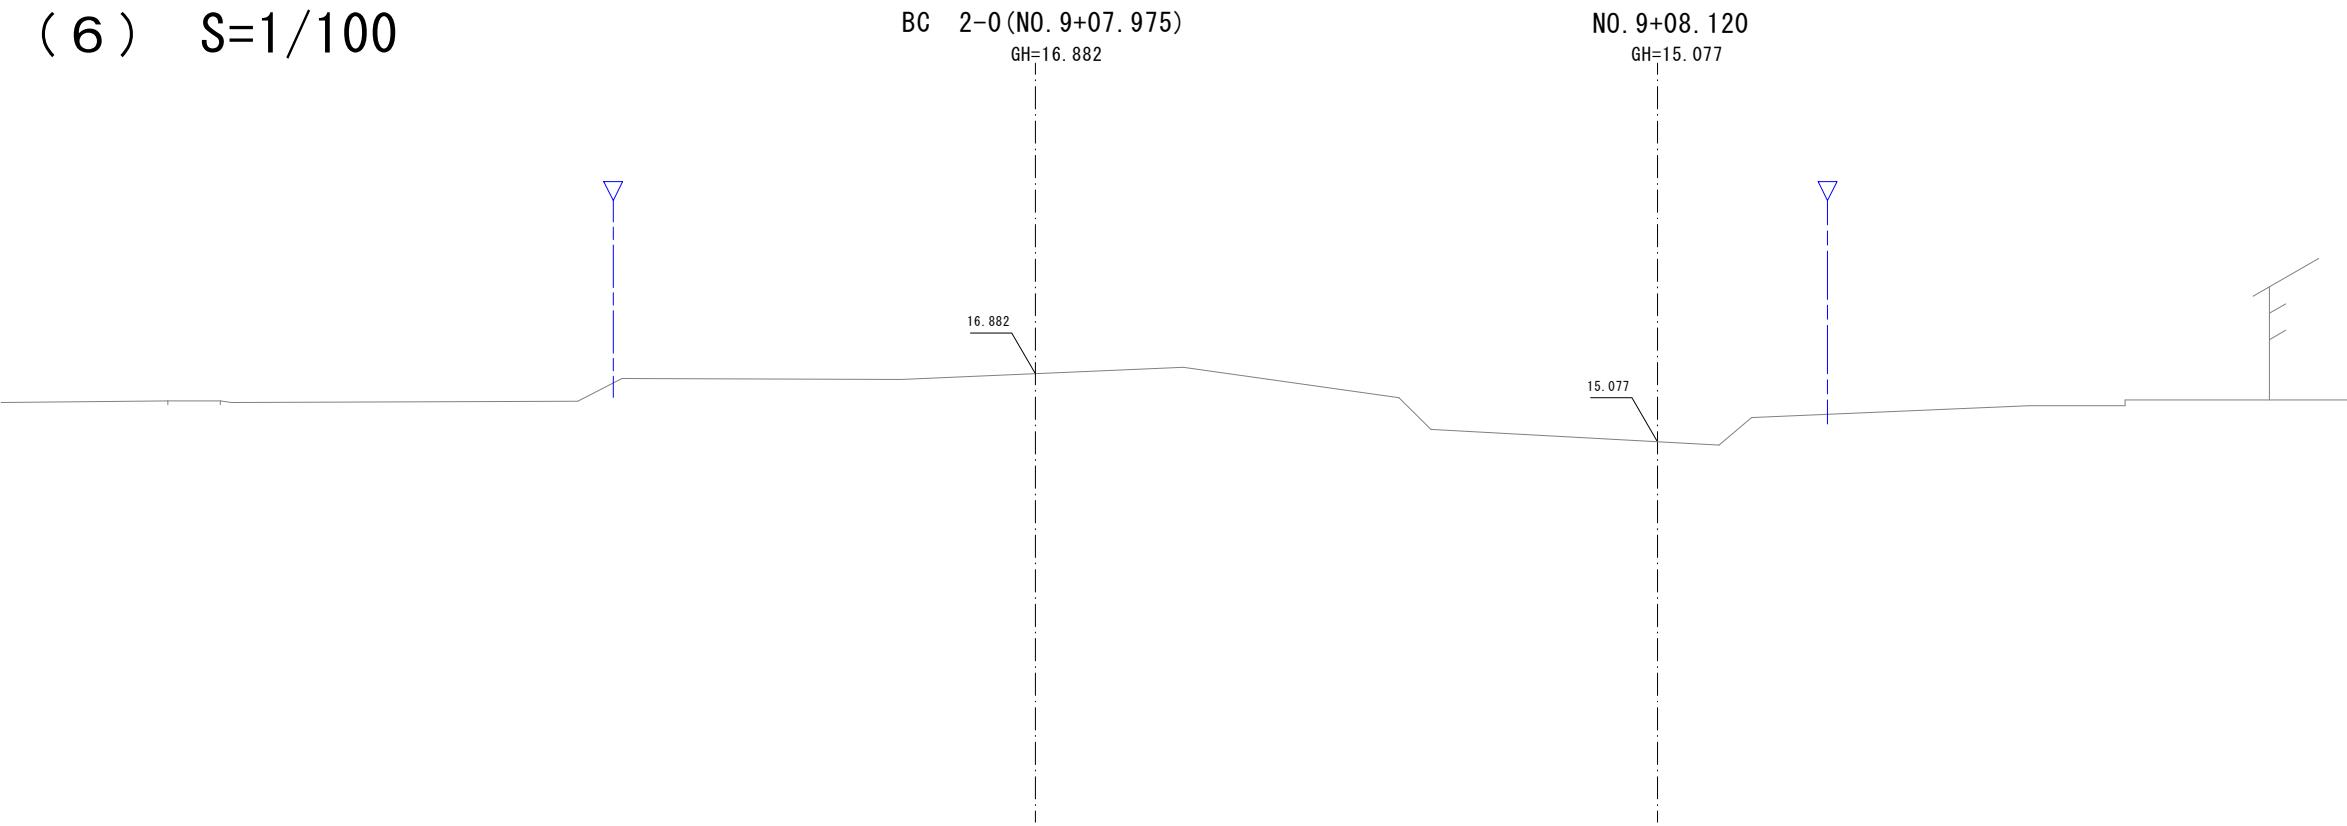


現況横断図（ 7 ） S=1/100

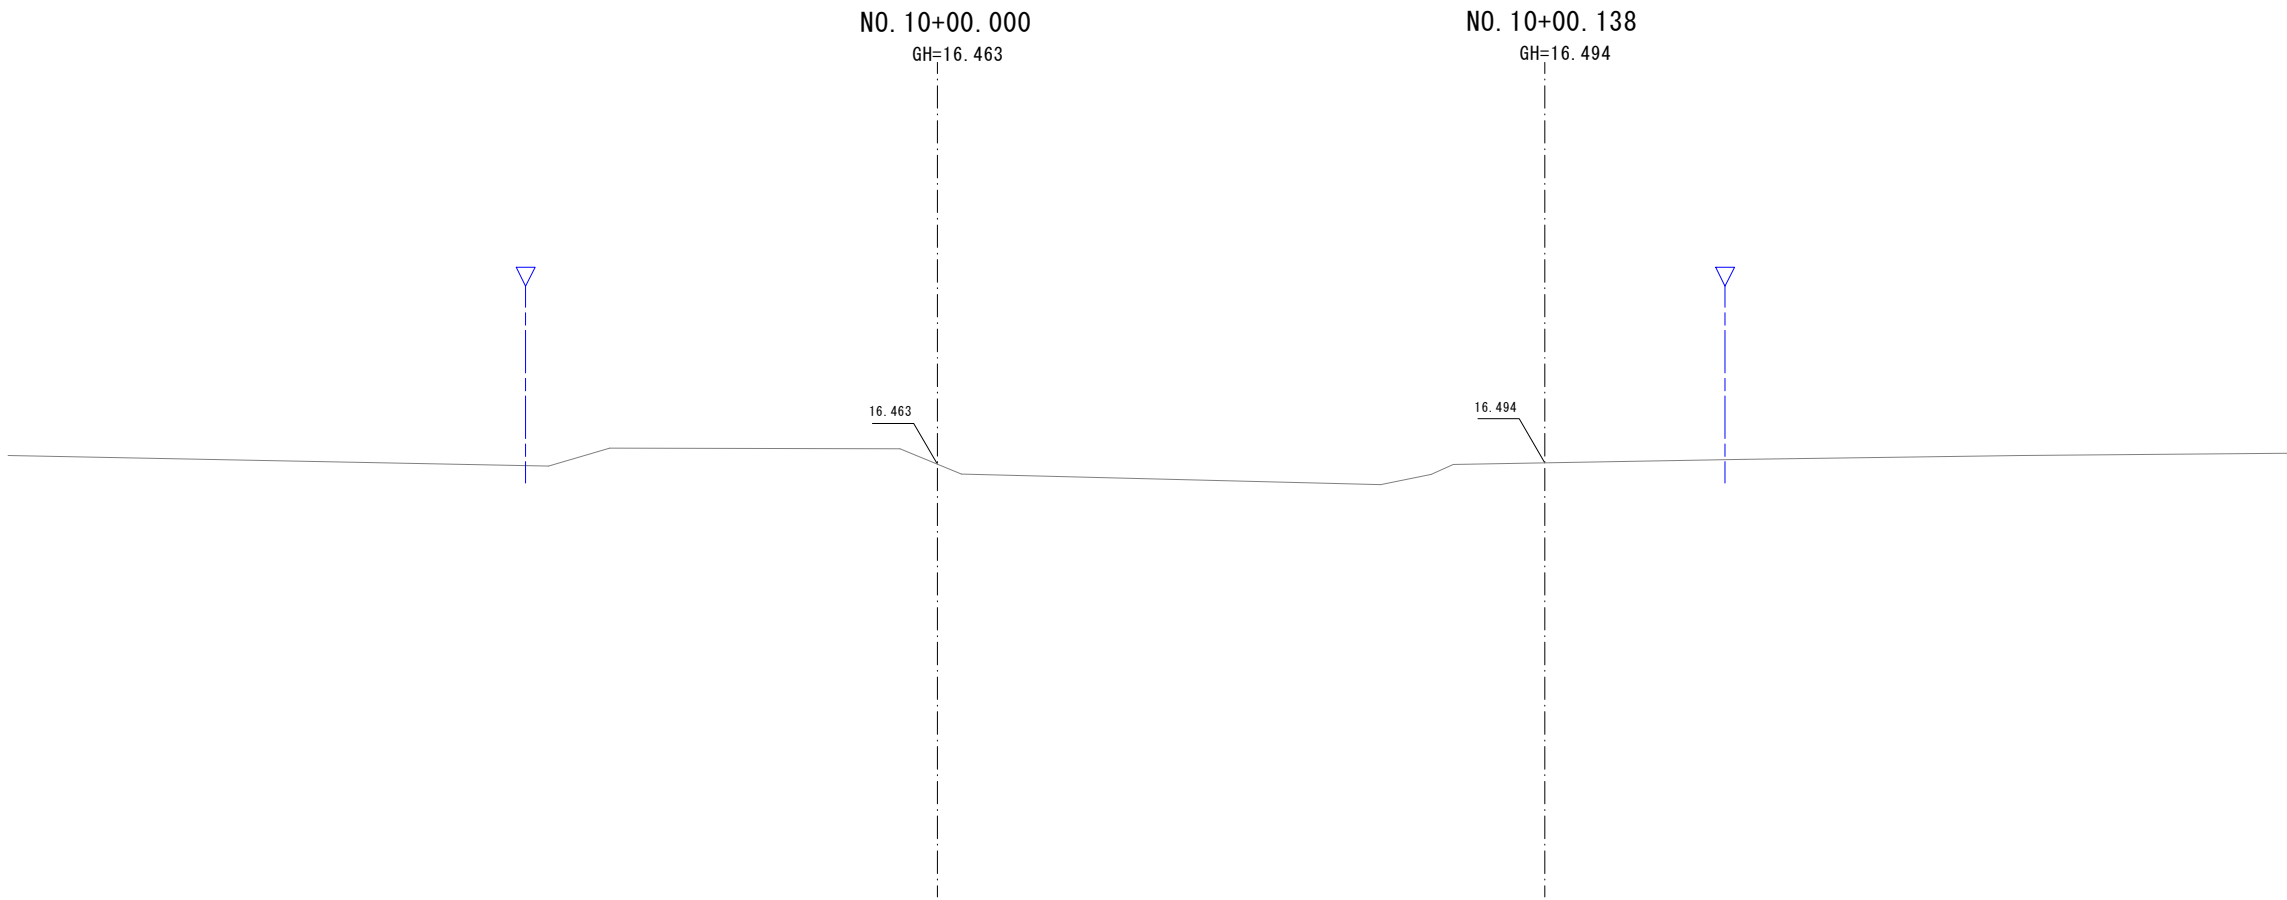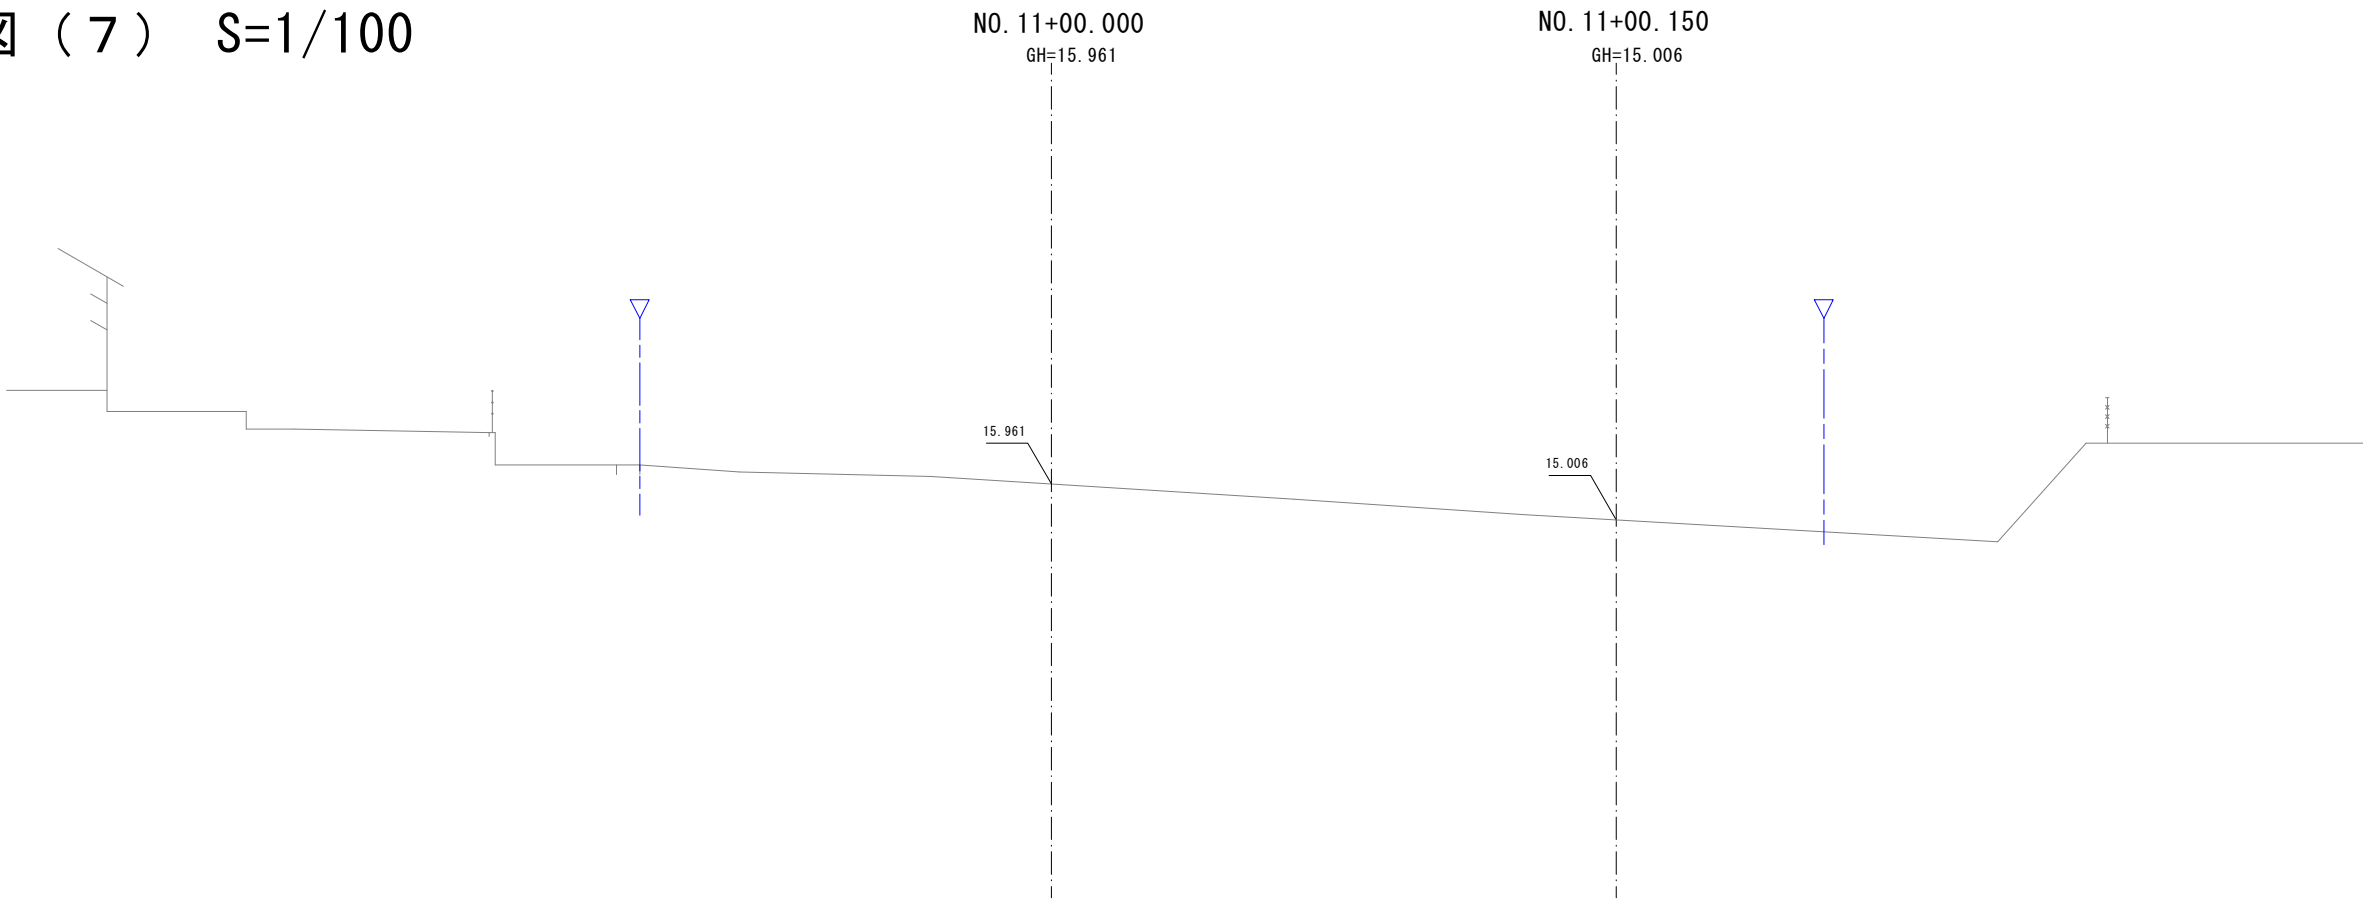

現況横断図（ 8 ） S=1/100

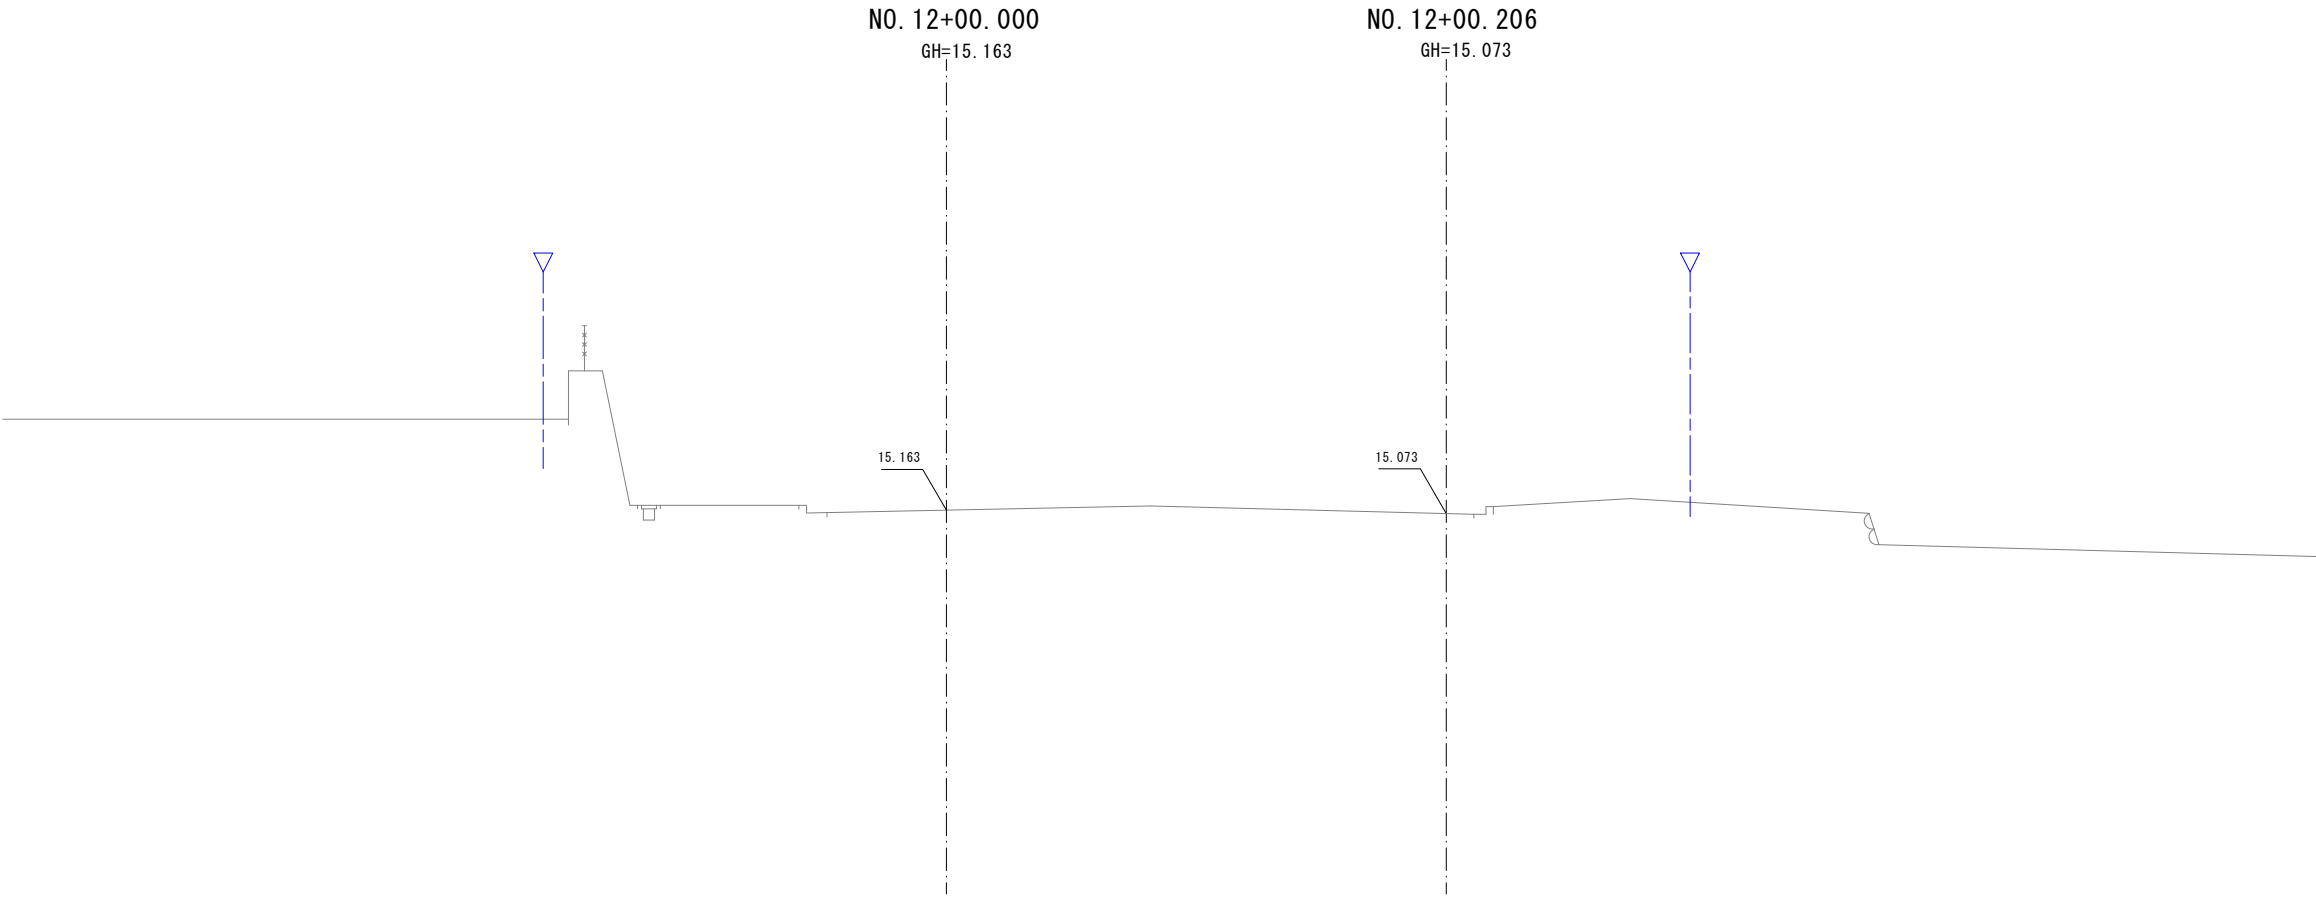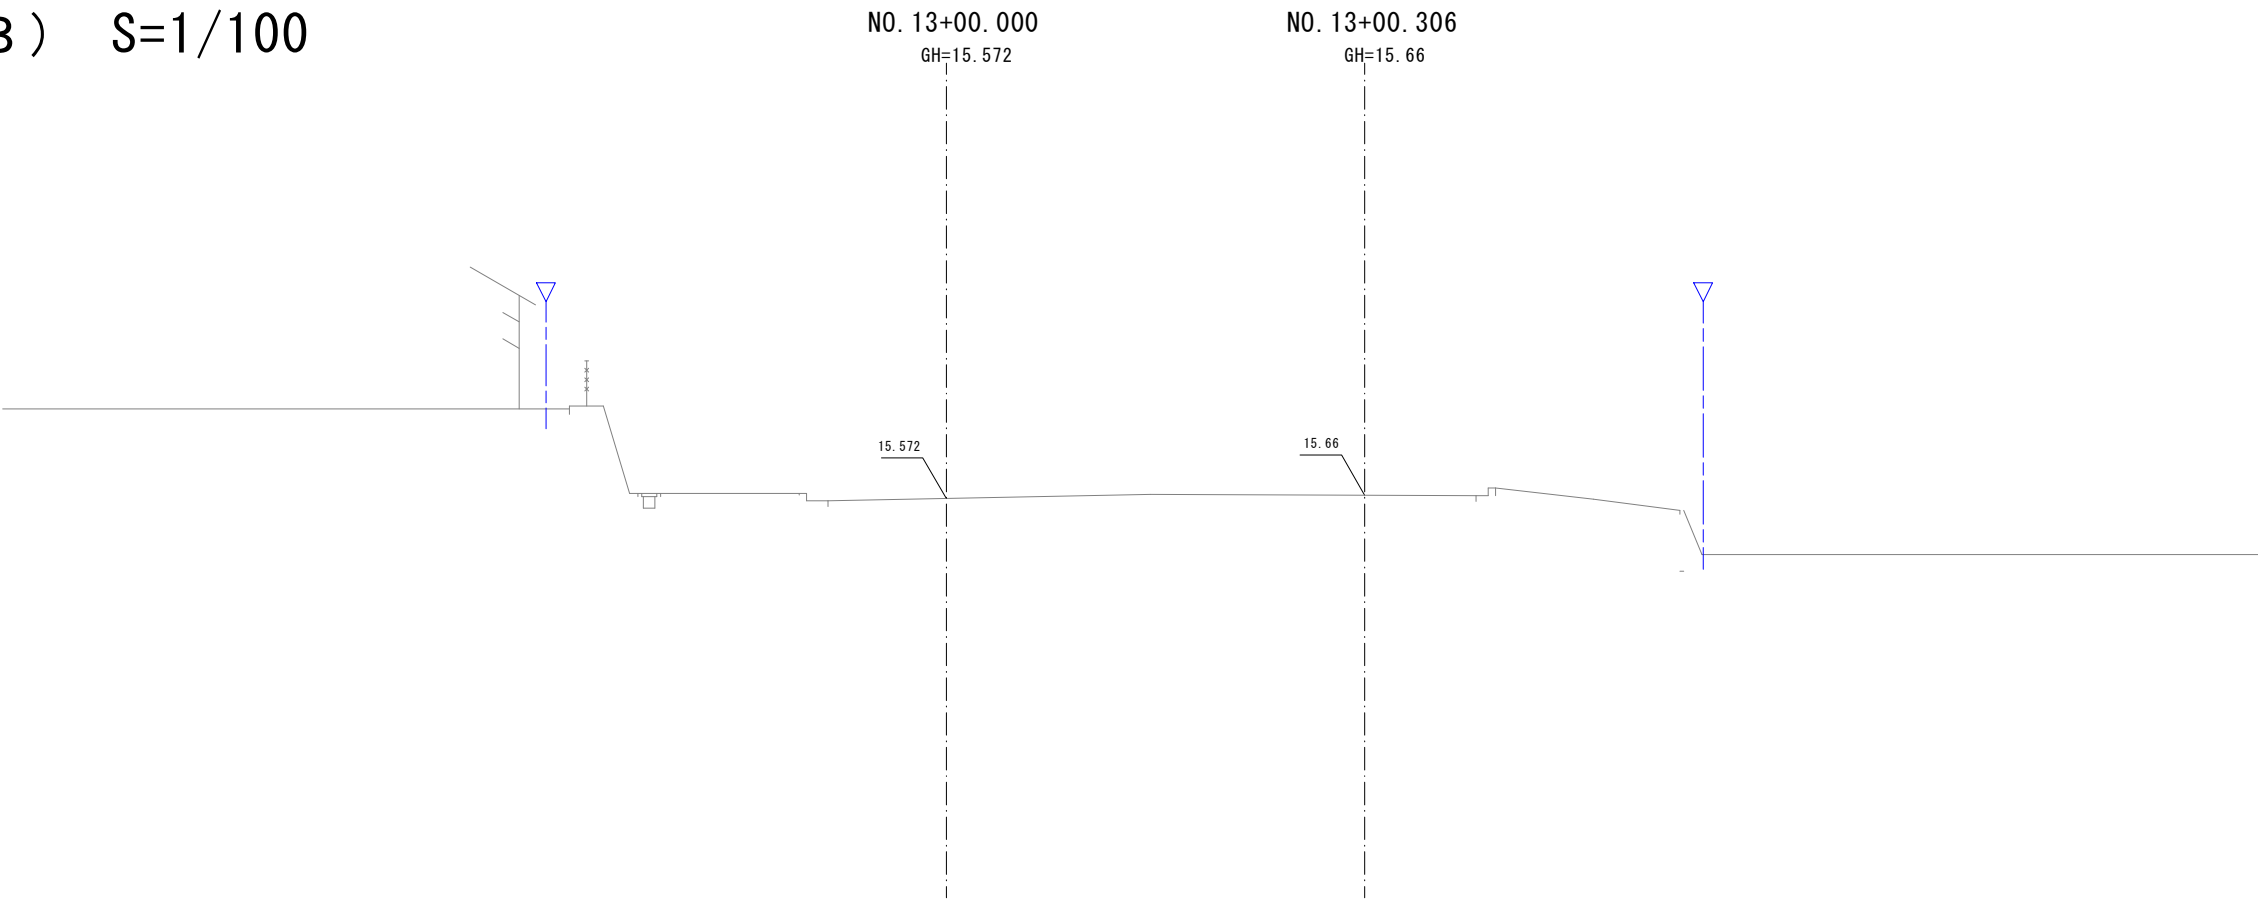

現況横断面図 (9) S=1/100

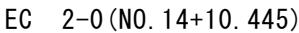


$GH=16.174$

$$GH=16.18$$

16. 174

16. 18

DL=10.00

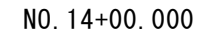

GH=15.953



GH=15.933

15. 953


15. 933

DL=10.00


現況横断図（10） S=1/100

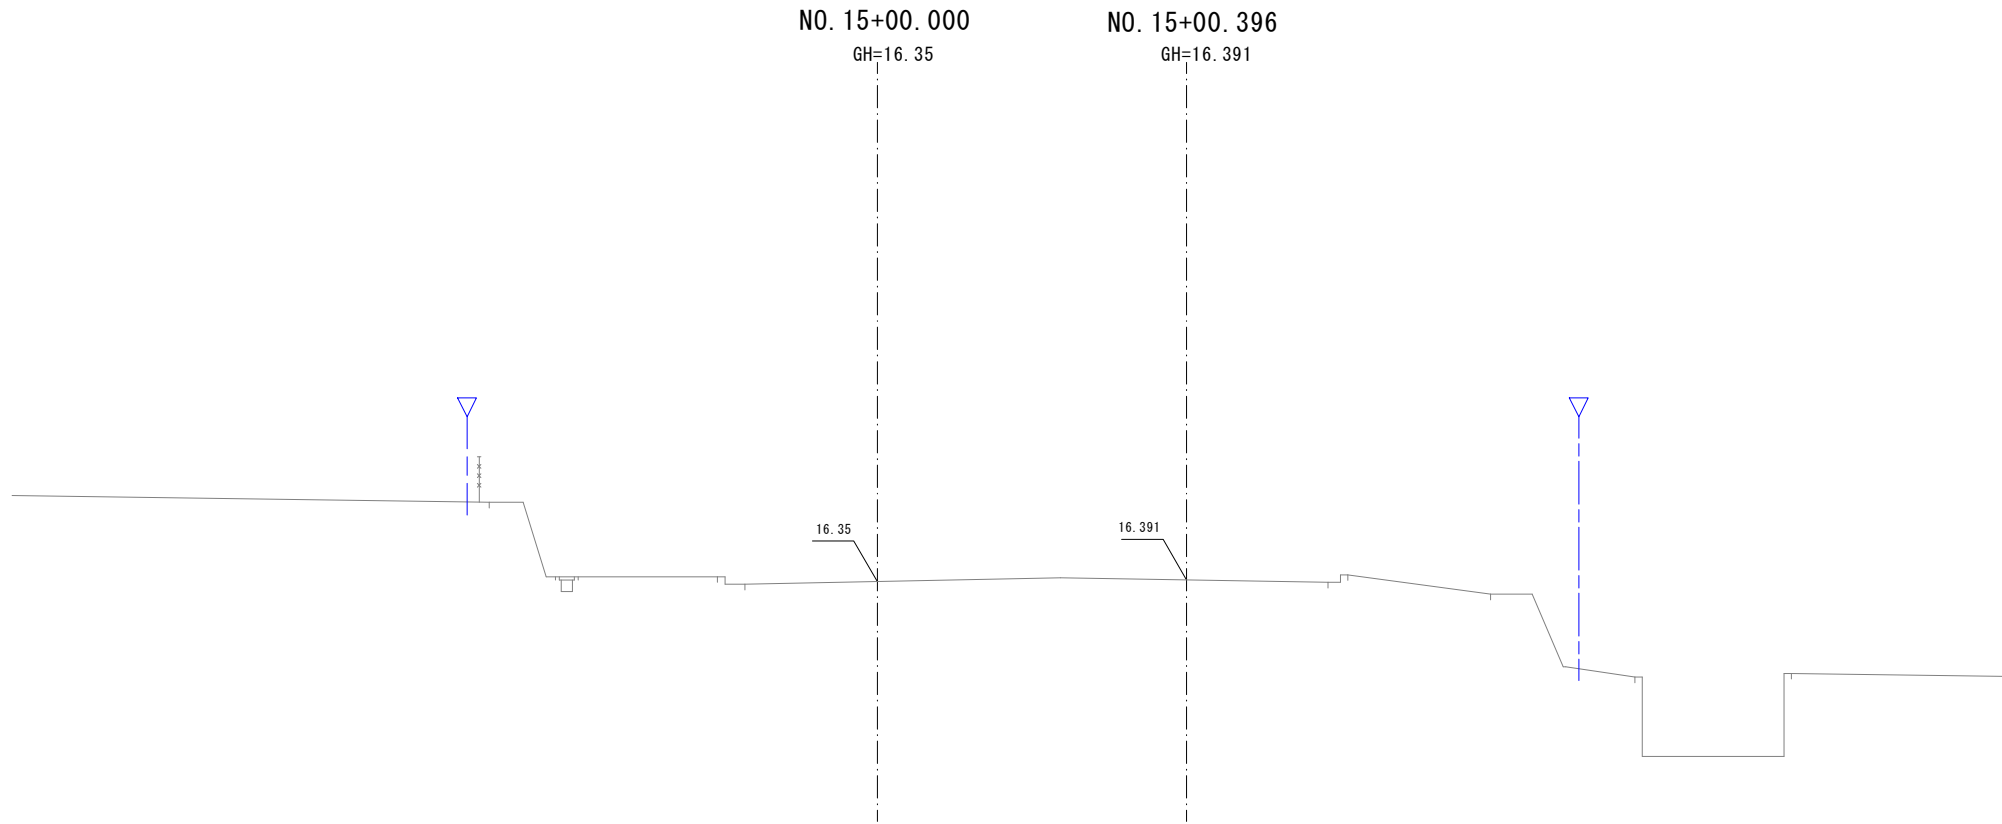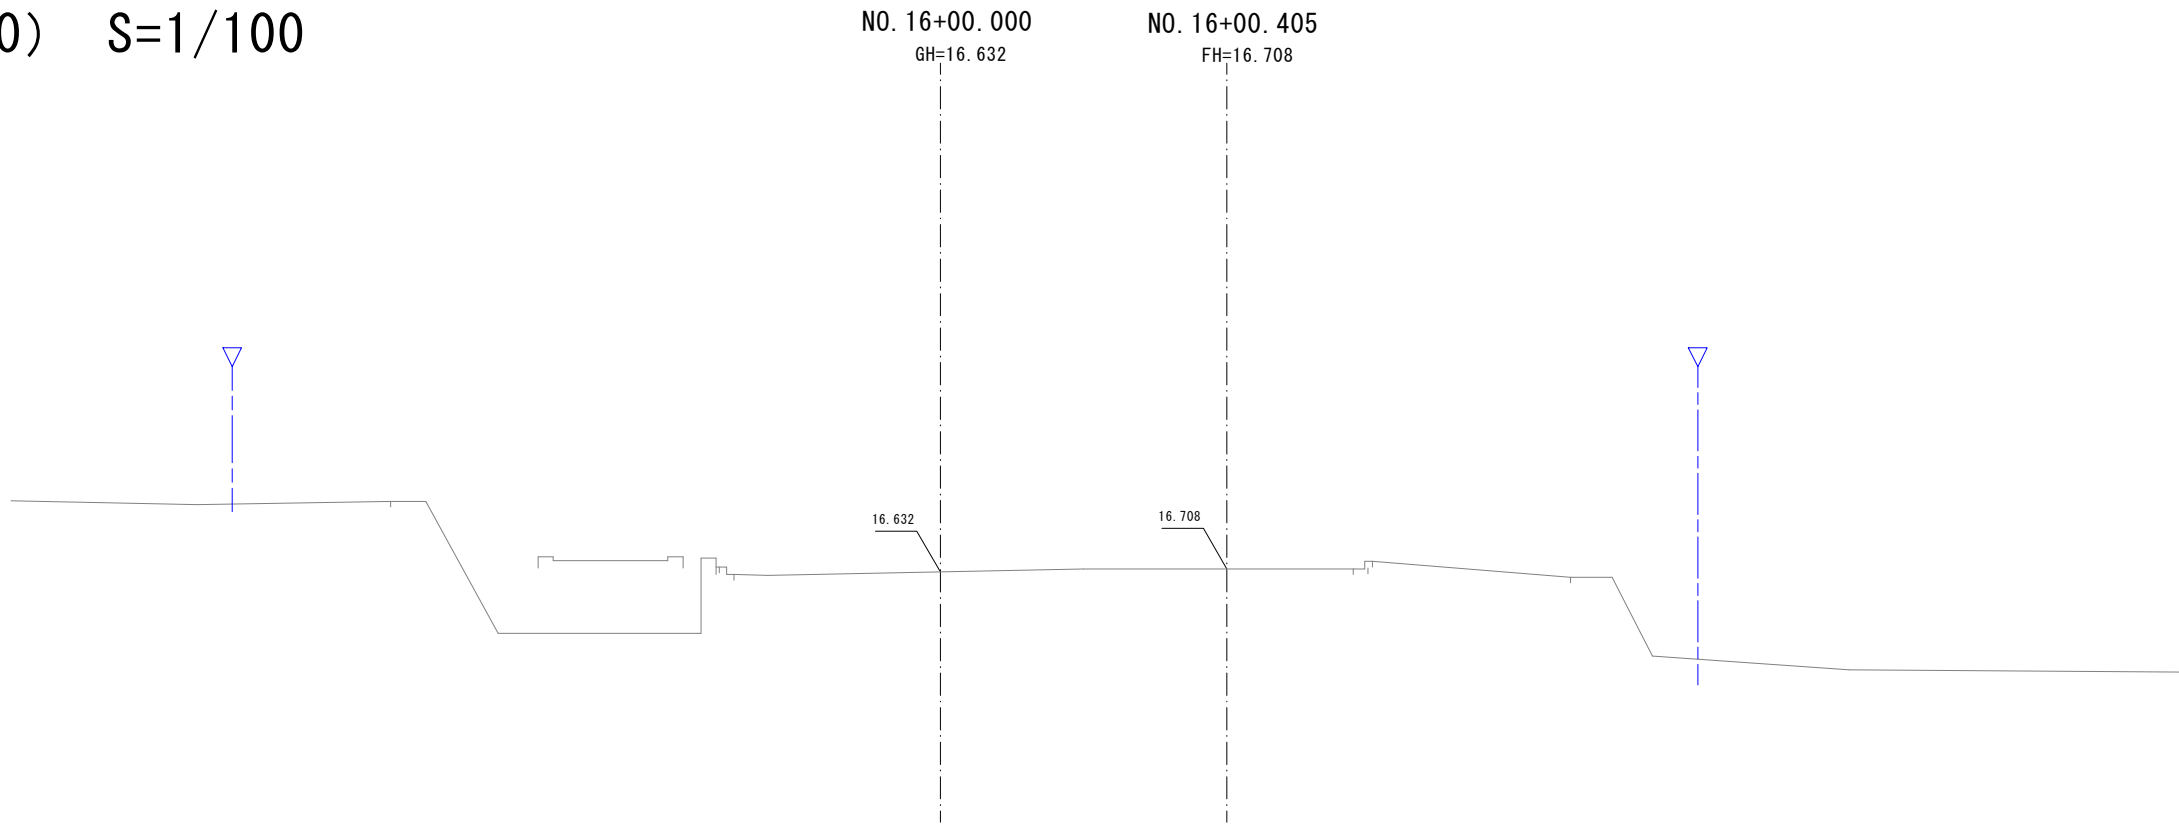

現況横断図（11） S=1/100

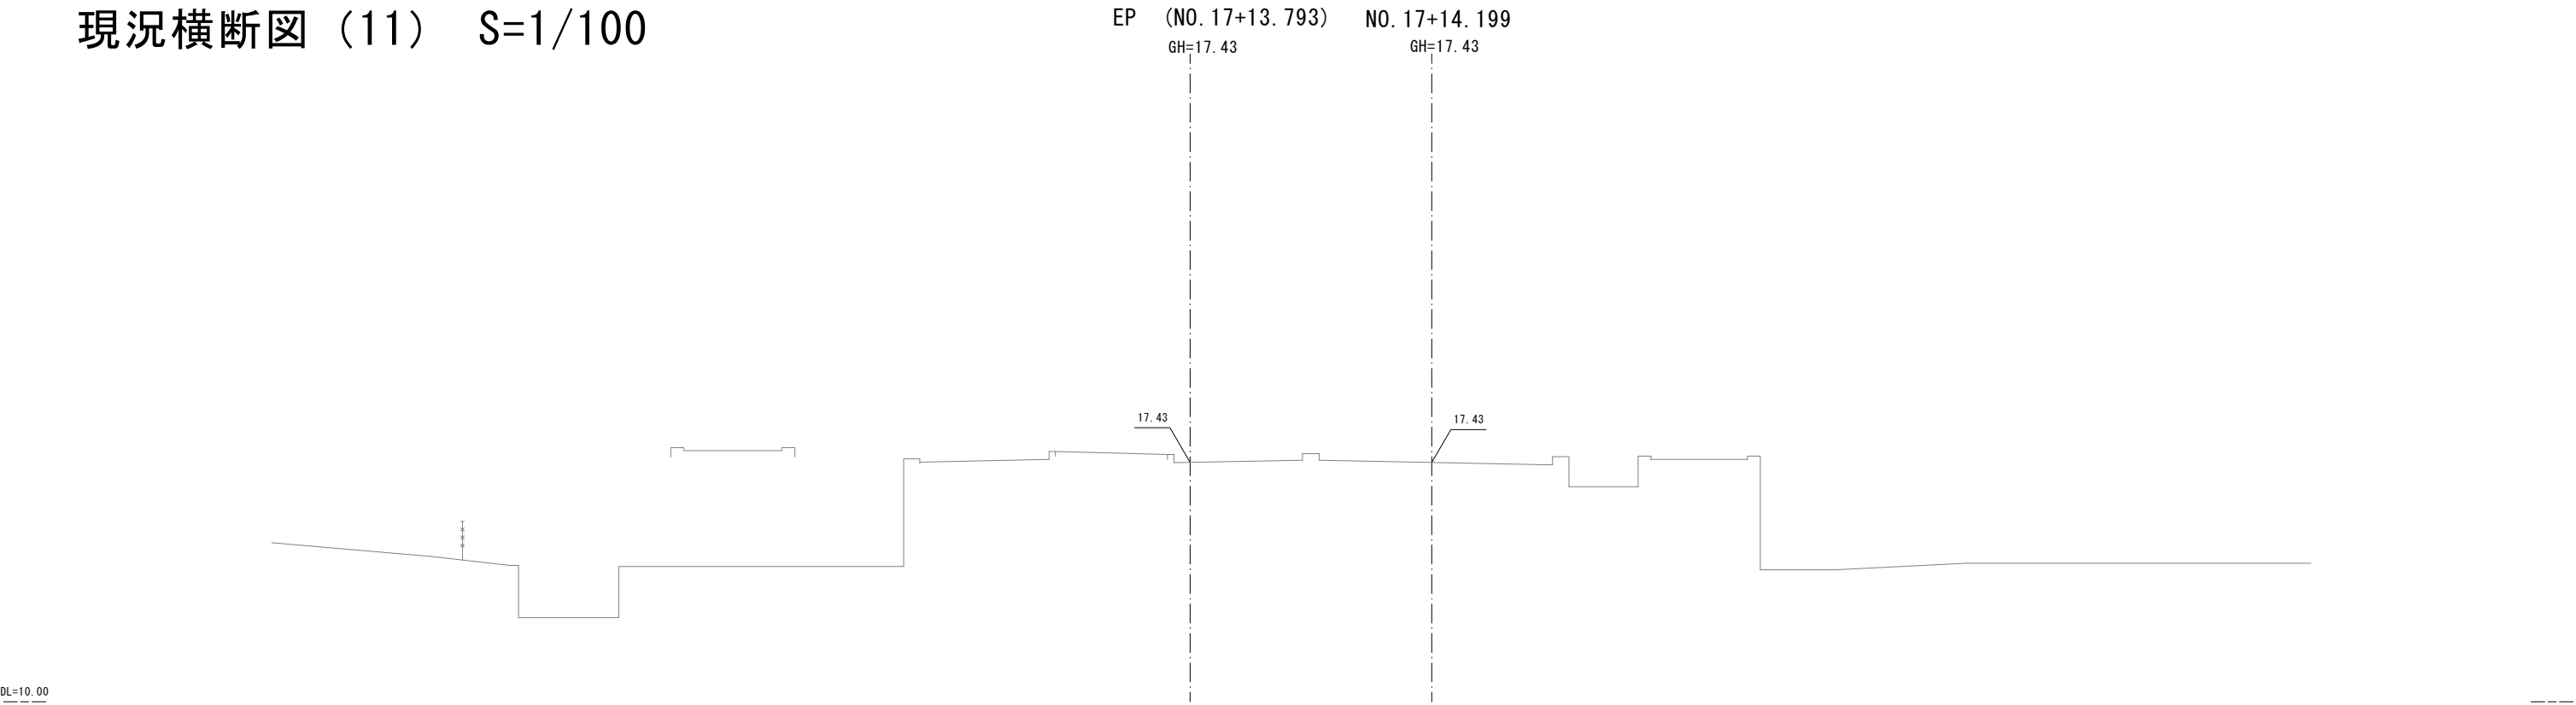


DL=10.00

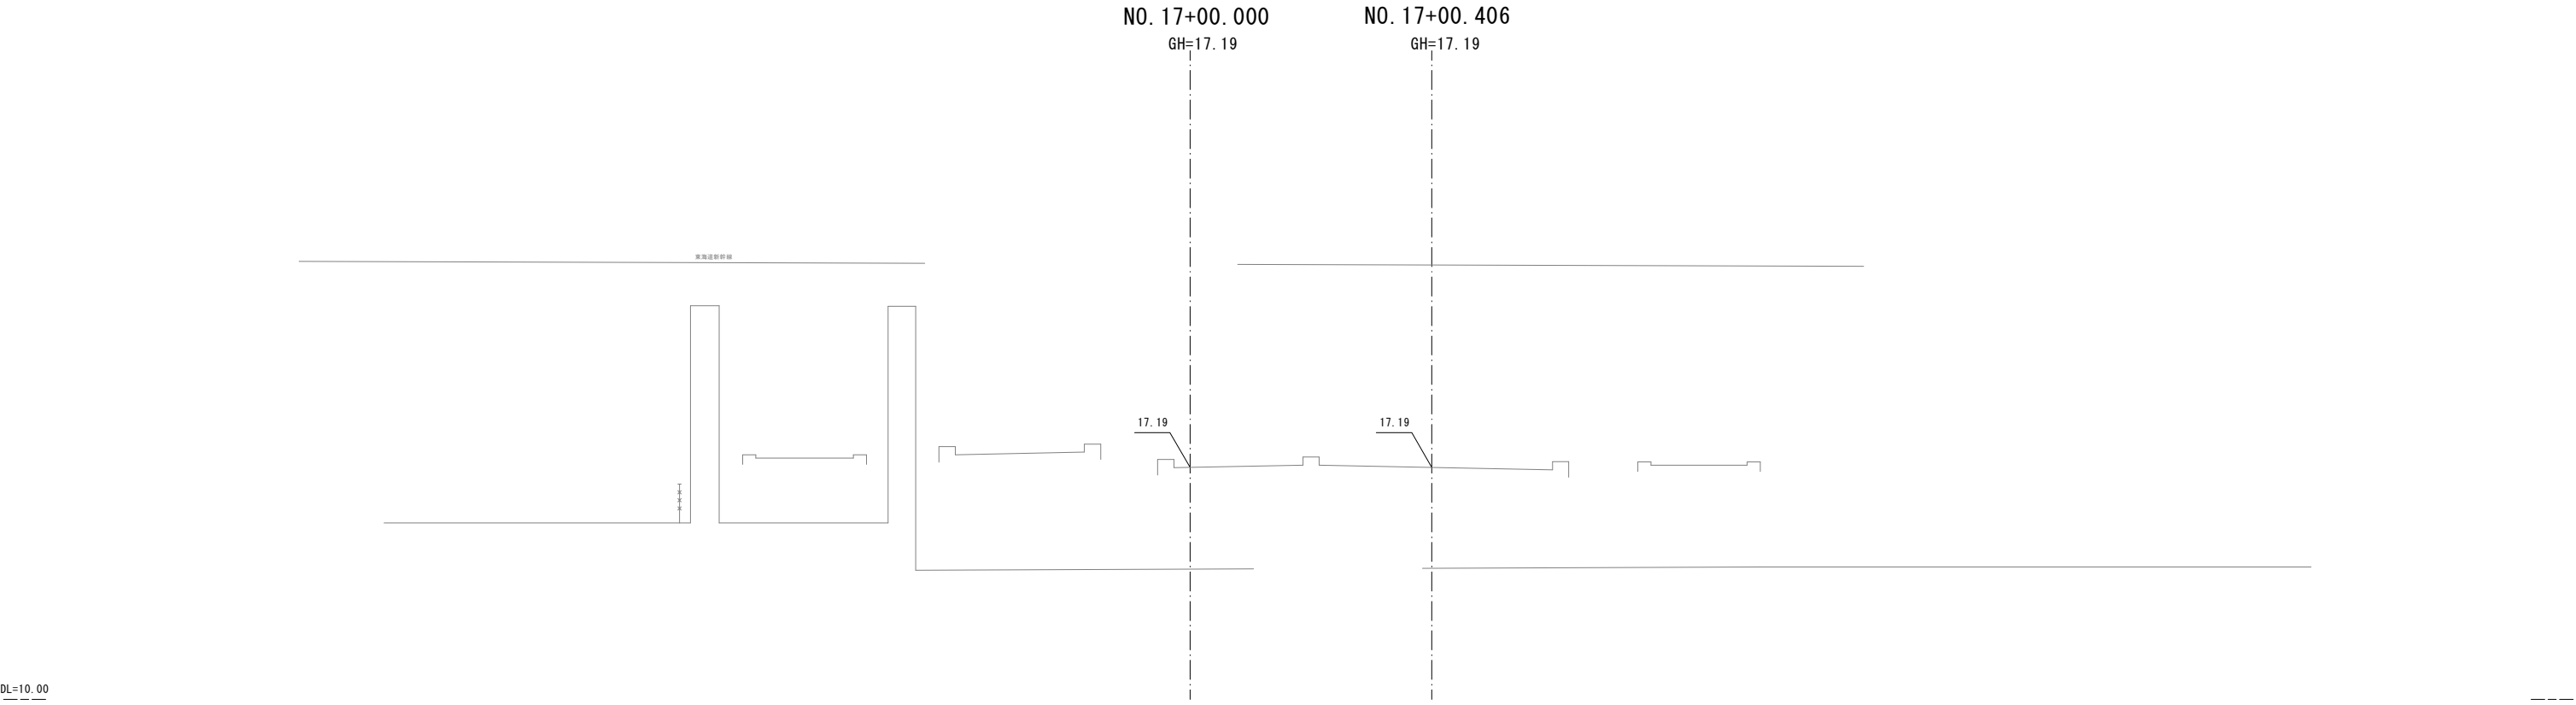

DL=10.00

古墳平面図

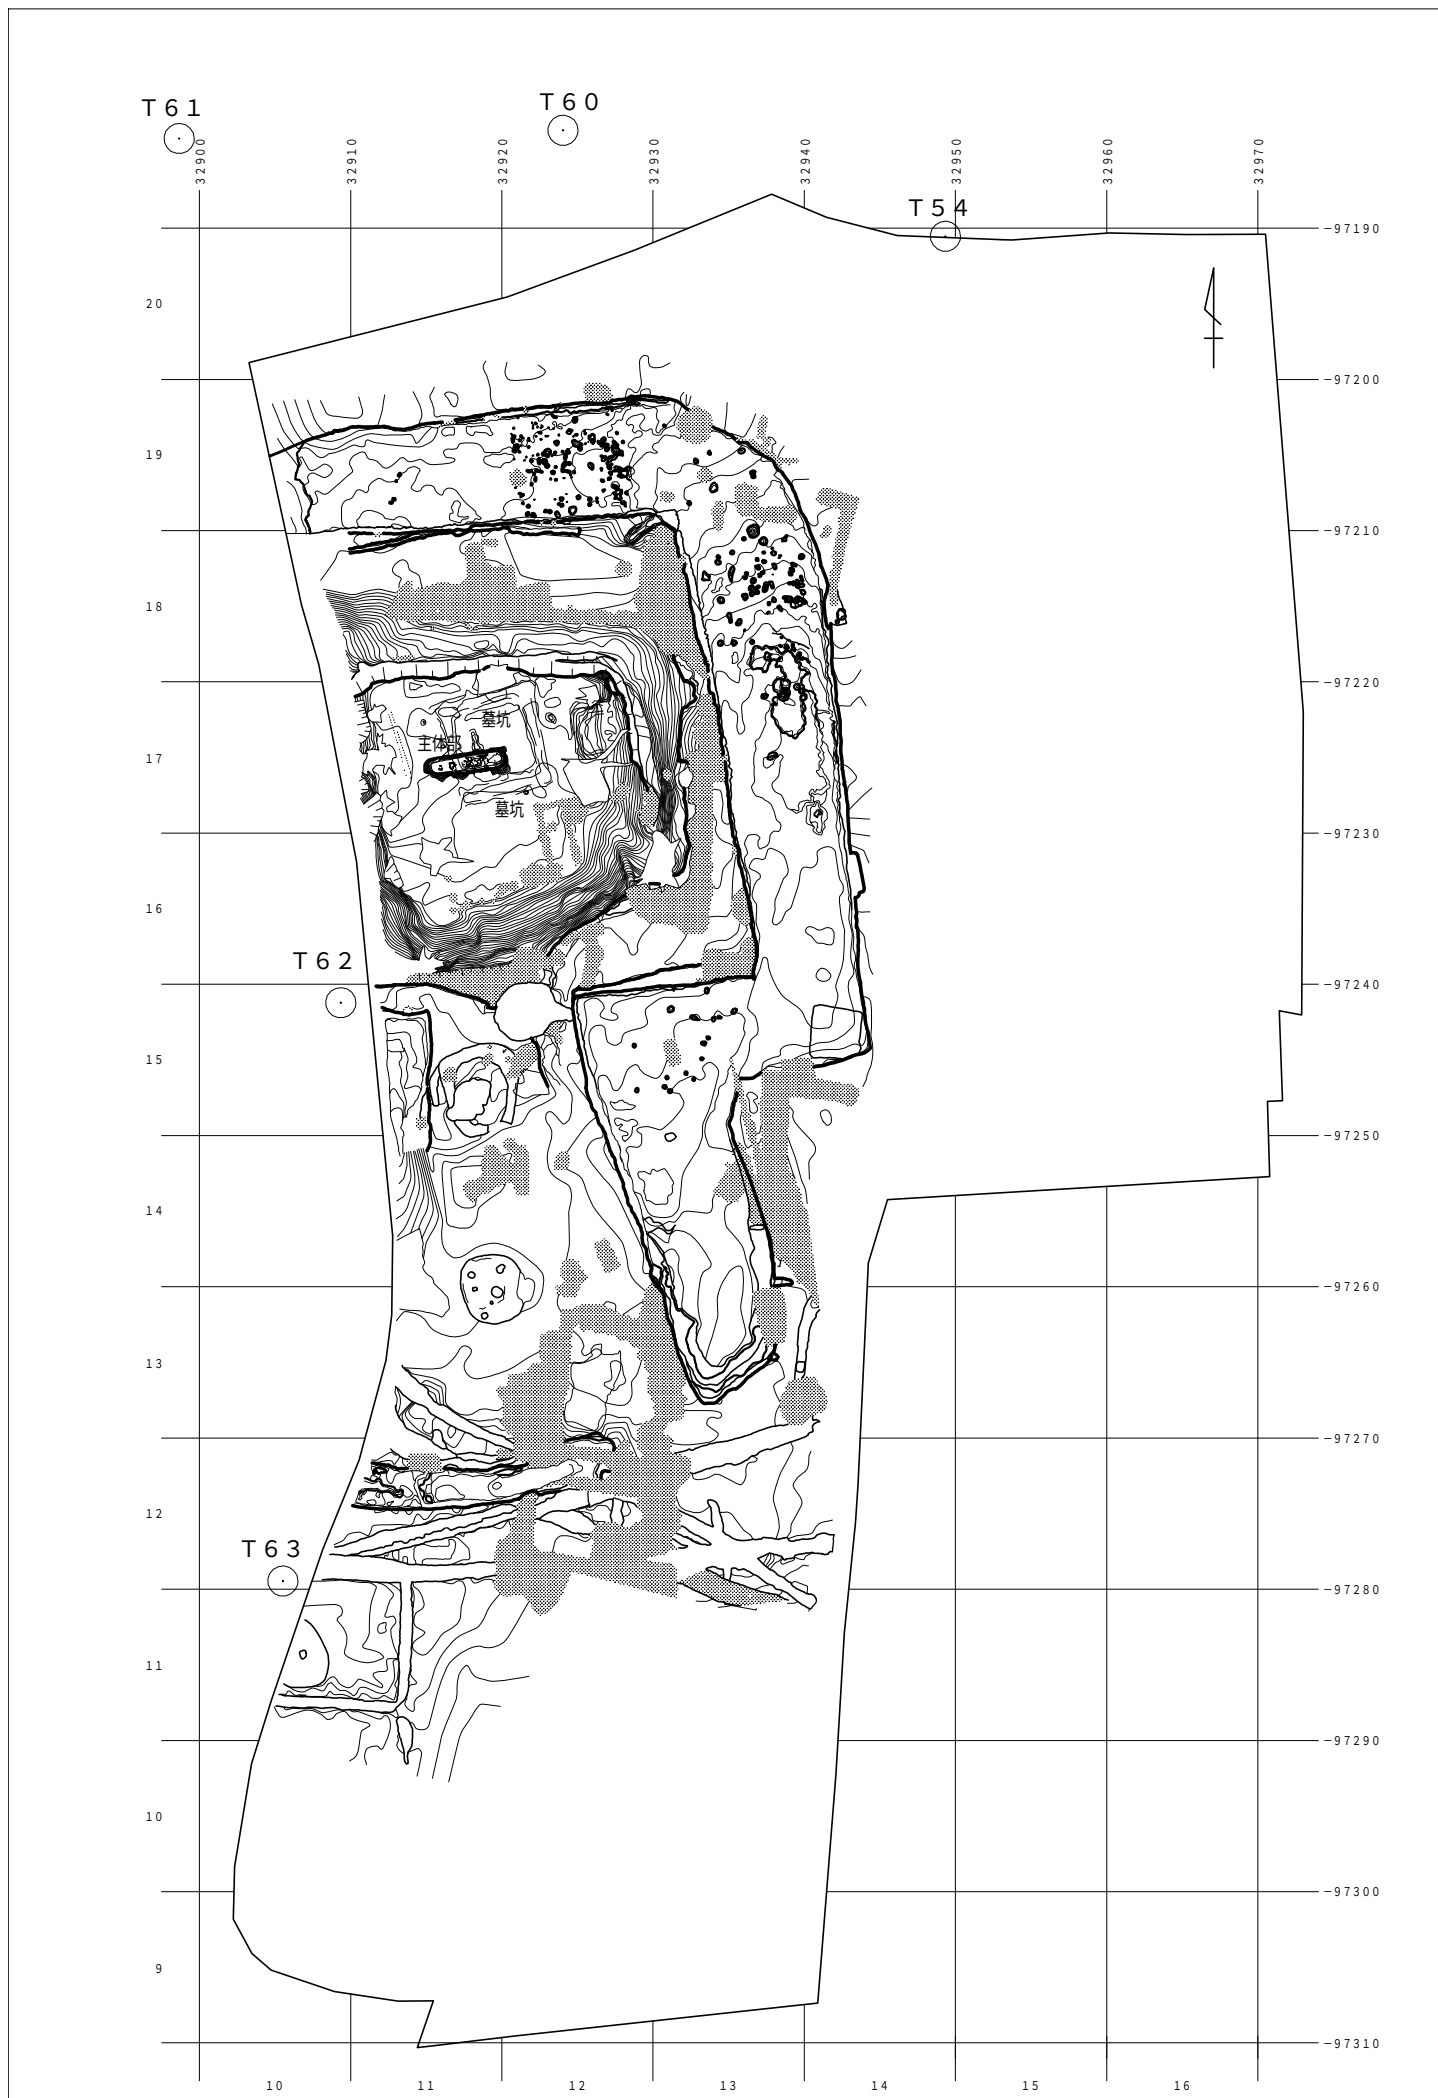

1:500



0 10 30m

古墳縦横断図

T 6 1


T 60

T 5 4


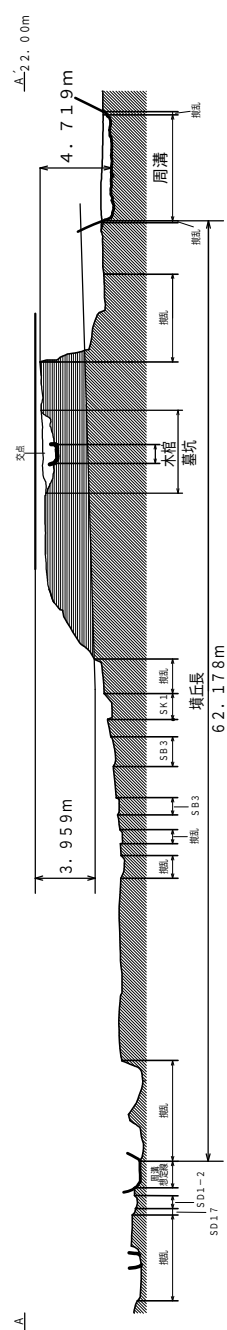
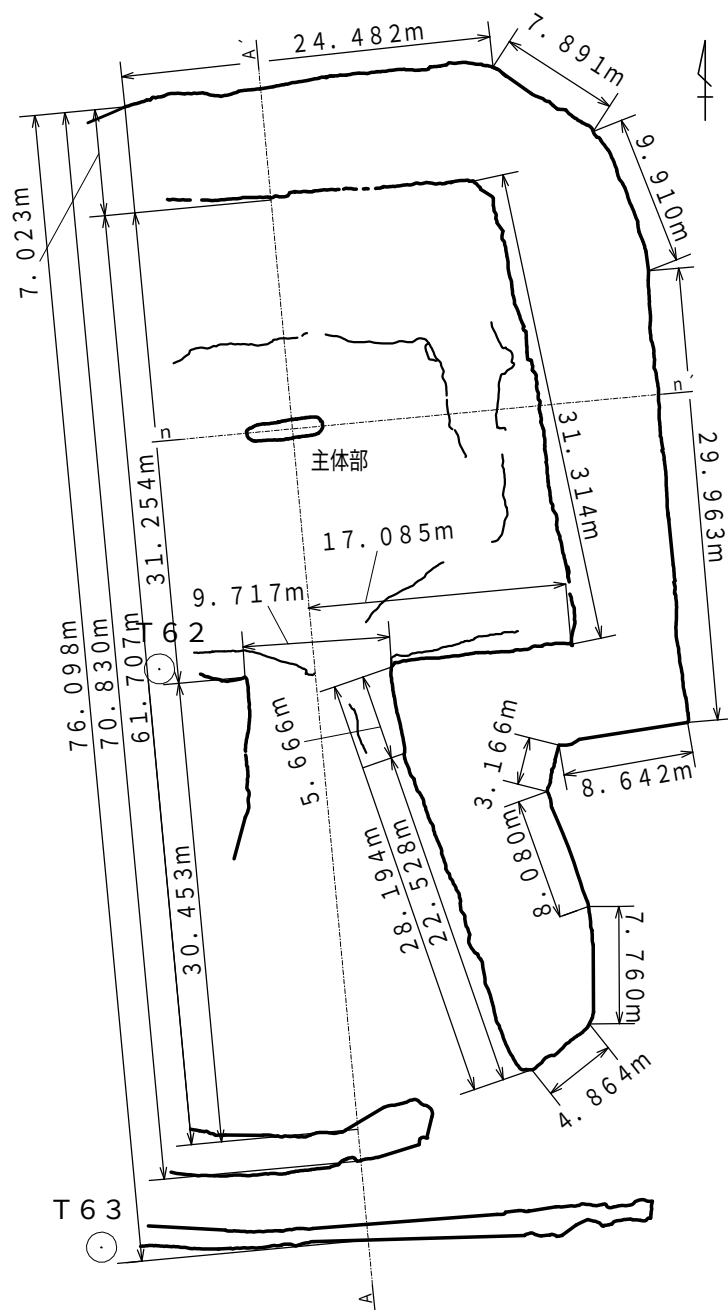


周溝断面図

断面位置図


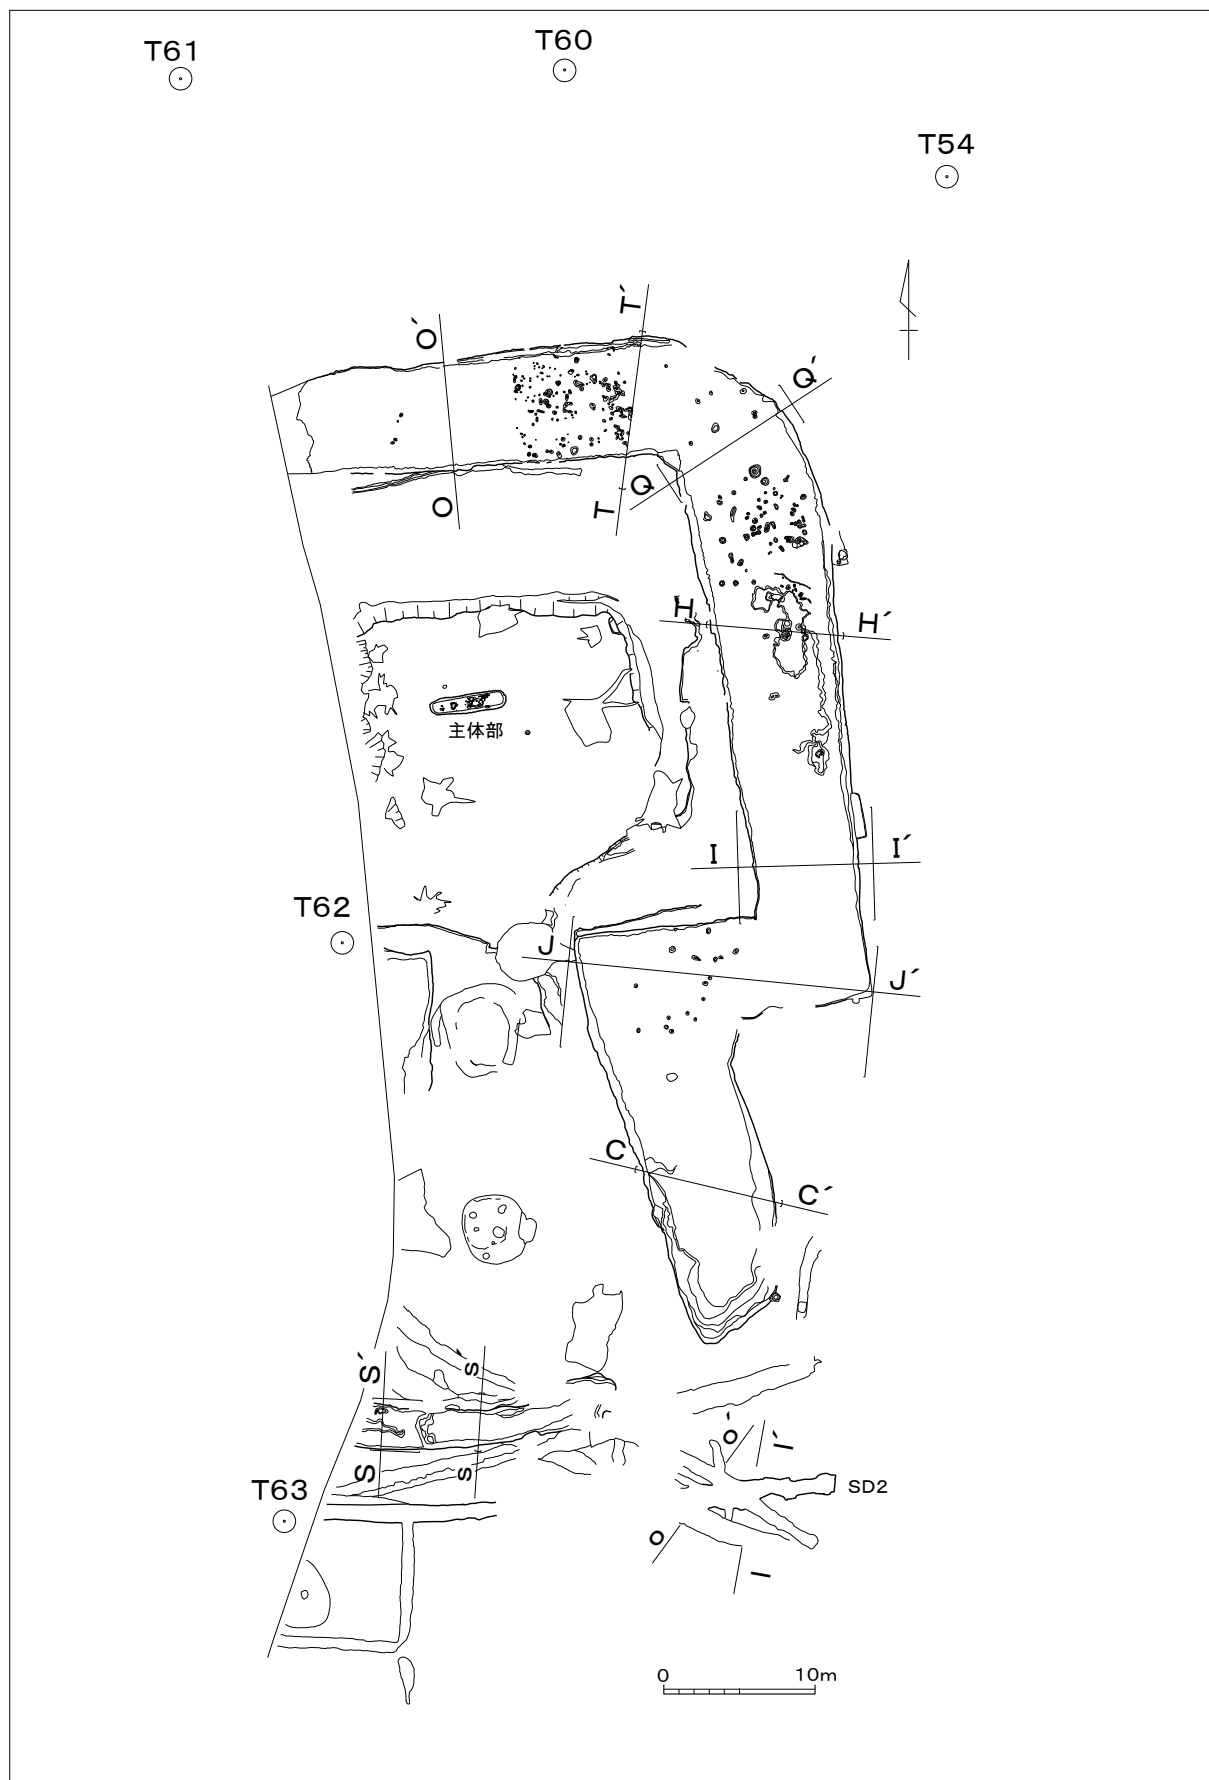


断面图 (1)

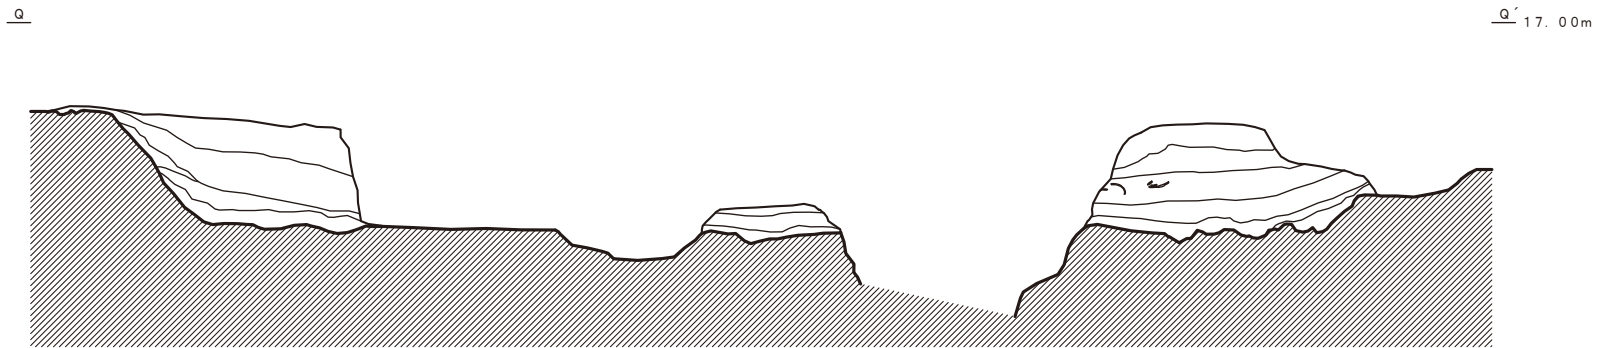
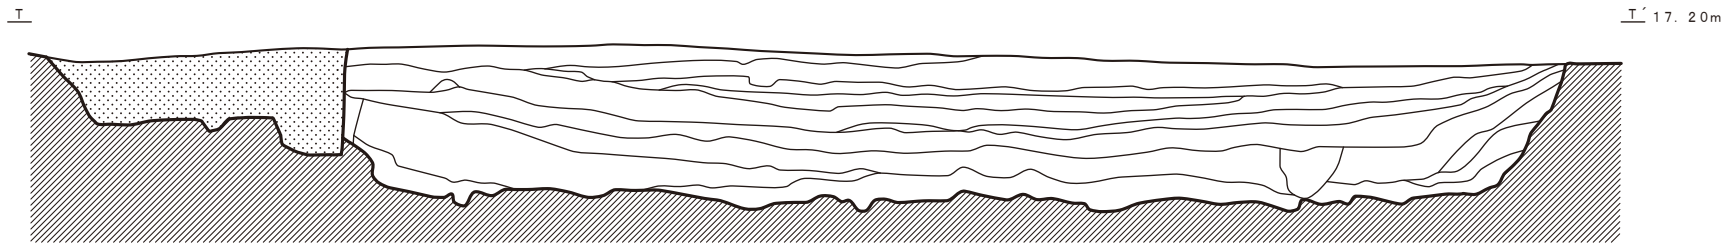
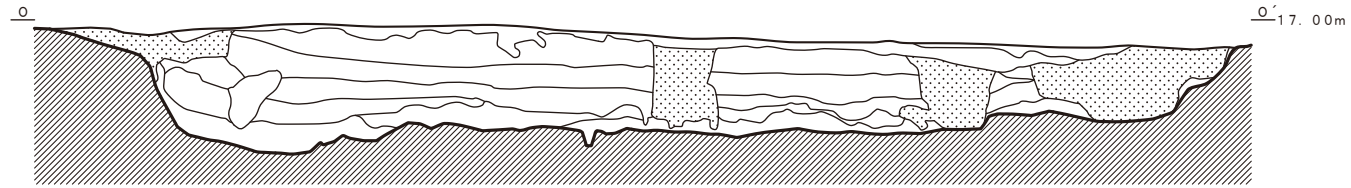


0 1m

断面図 (2)

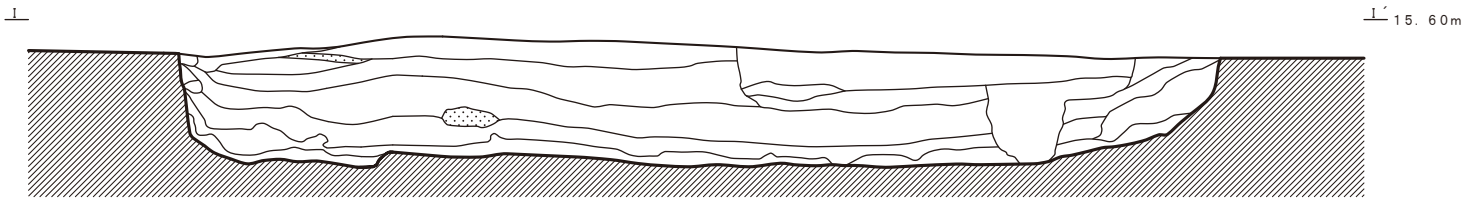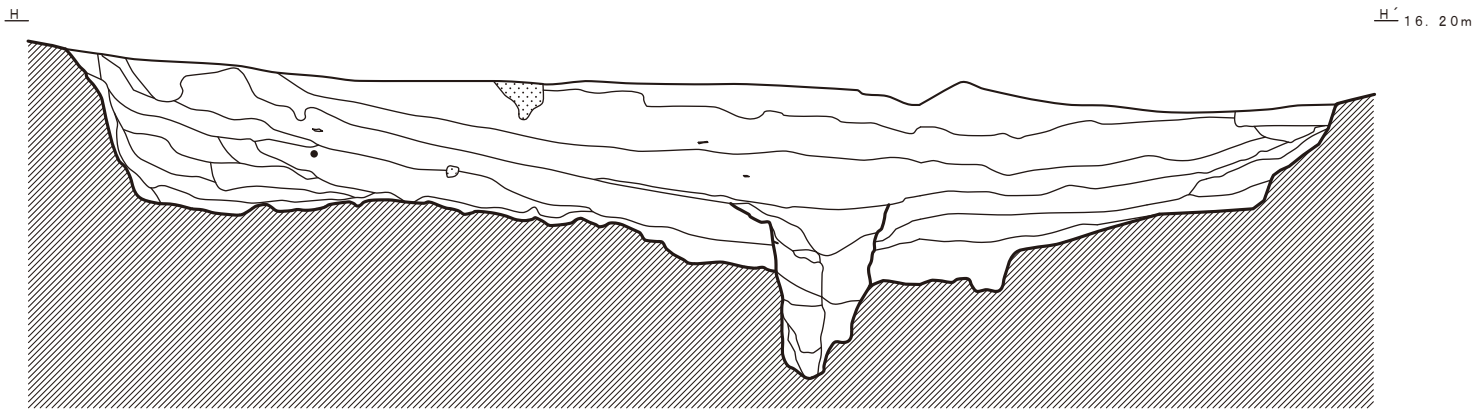

断面図 (3)

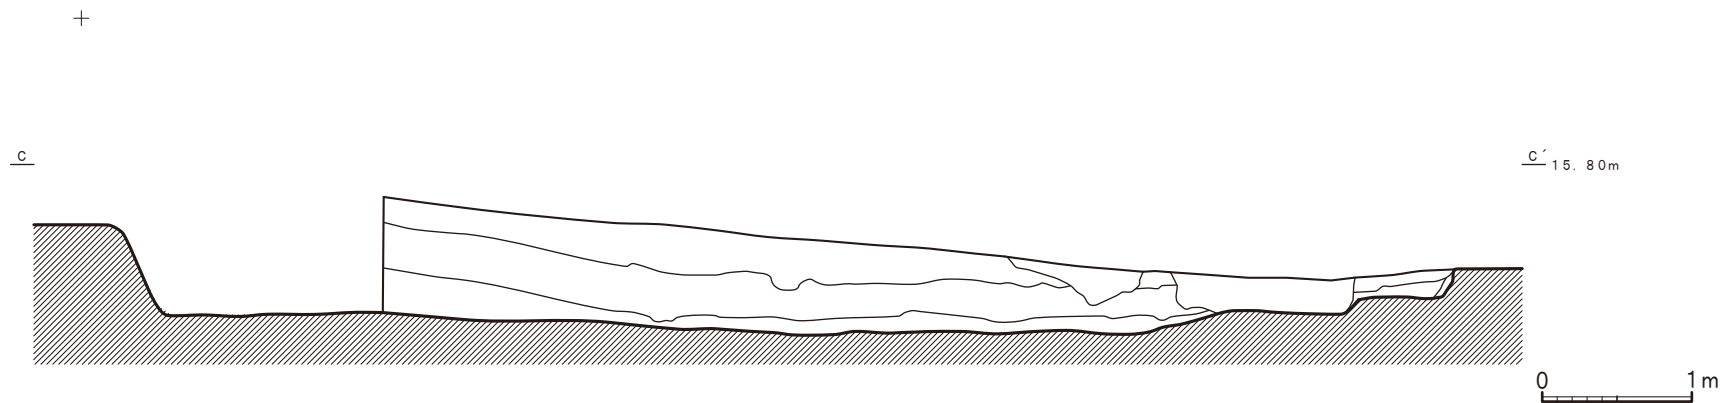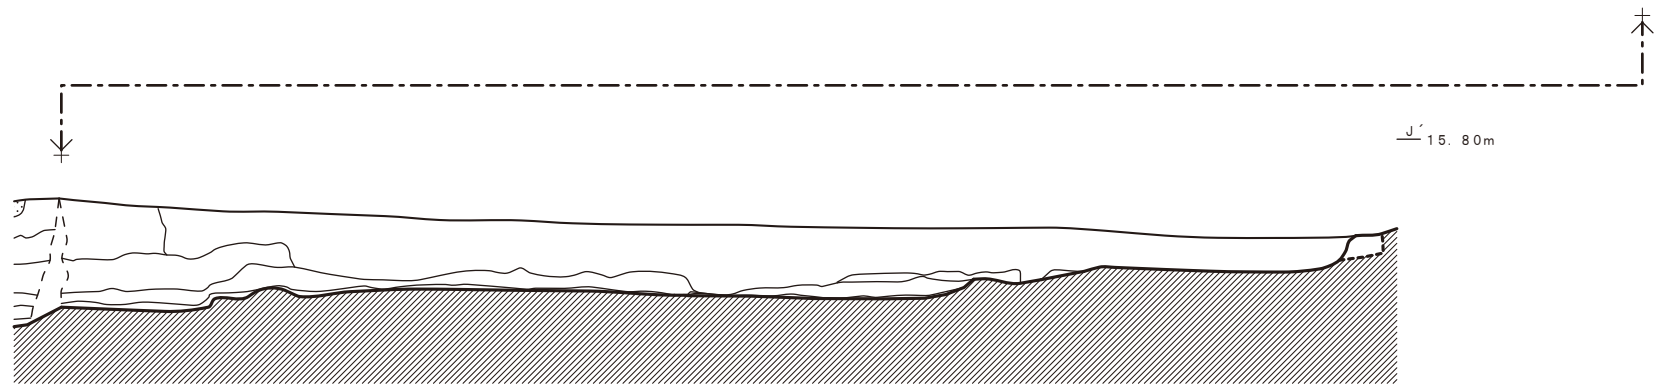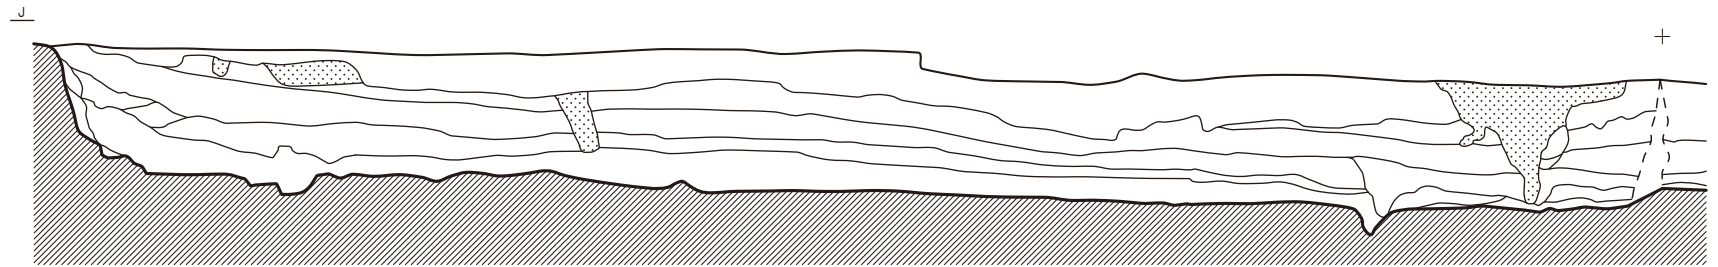

断面图 (4)

